



Sohodol_A1

Sc:1:1000/100

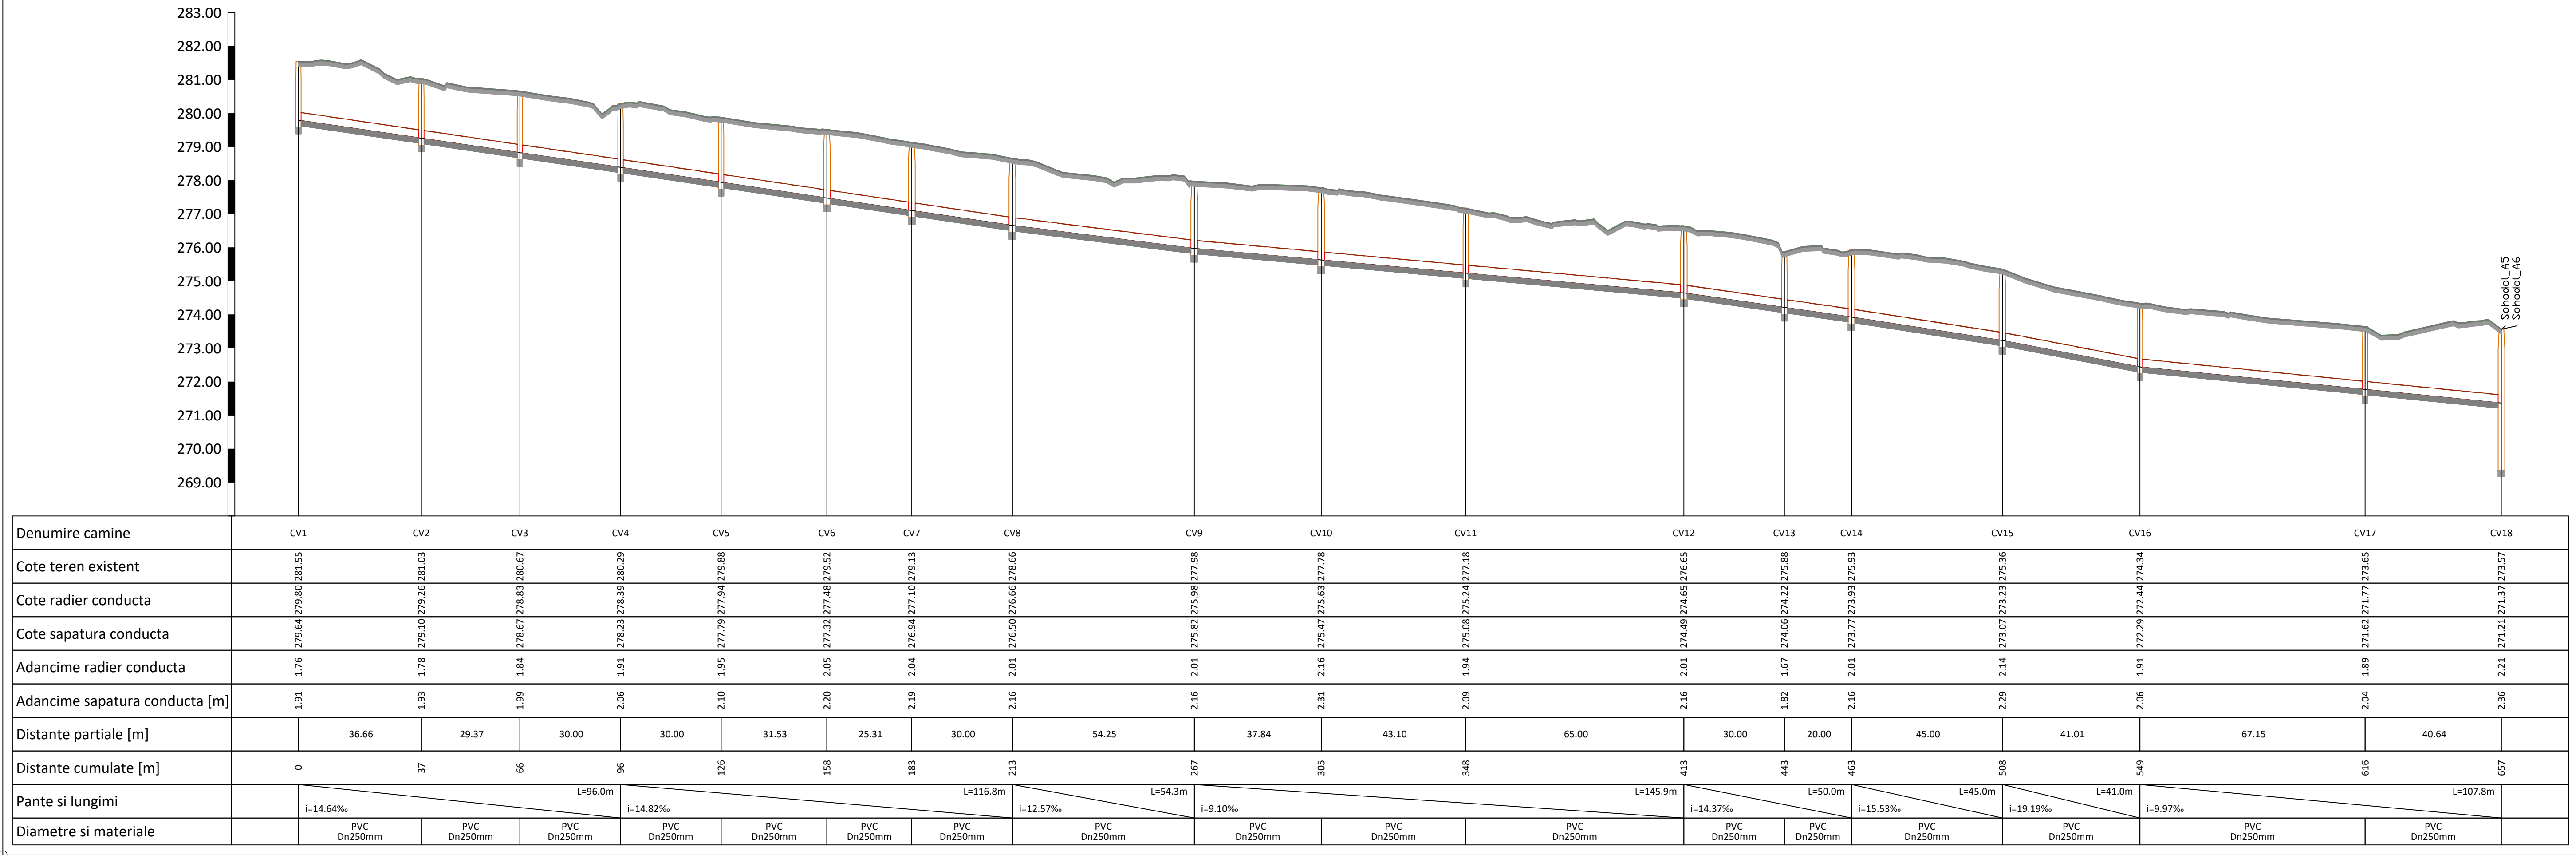


Sohodol_A2

Sc:1:1000/100

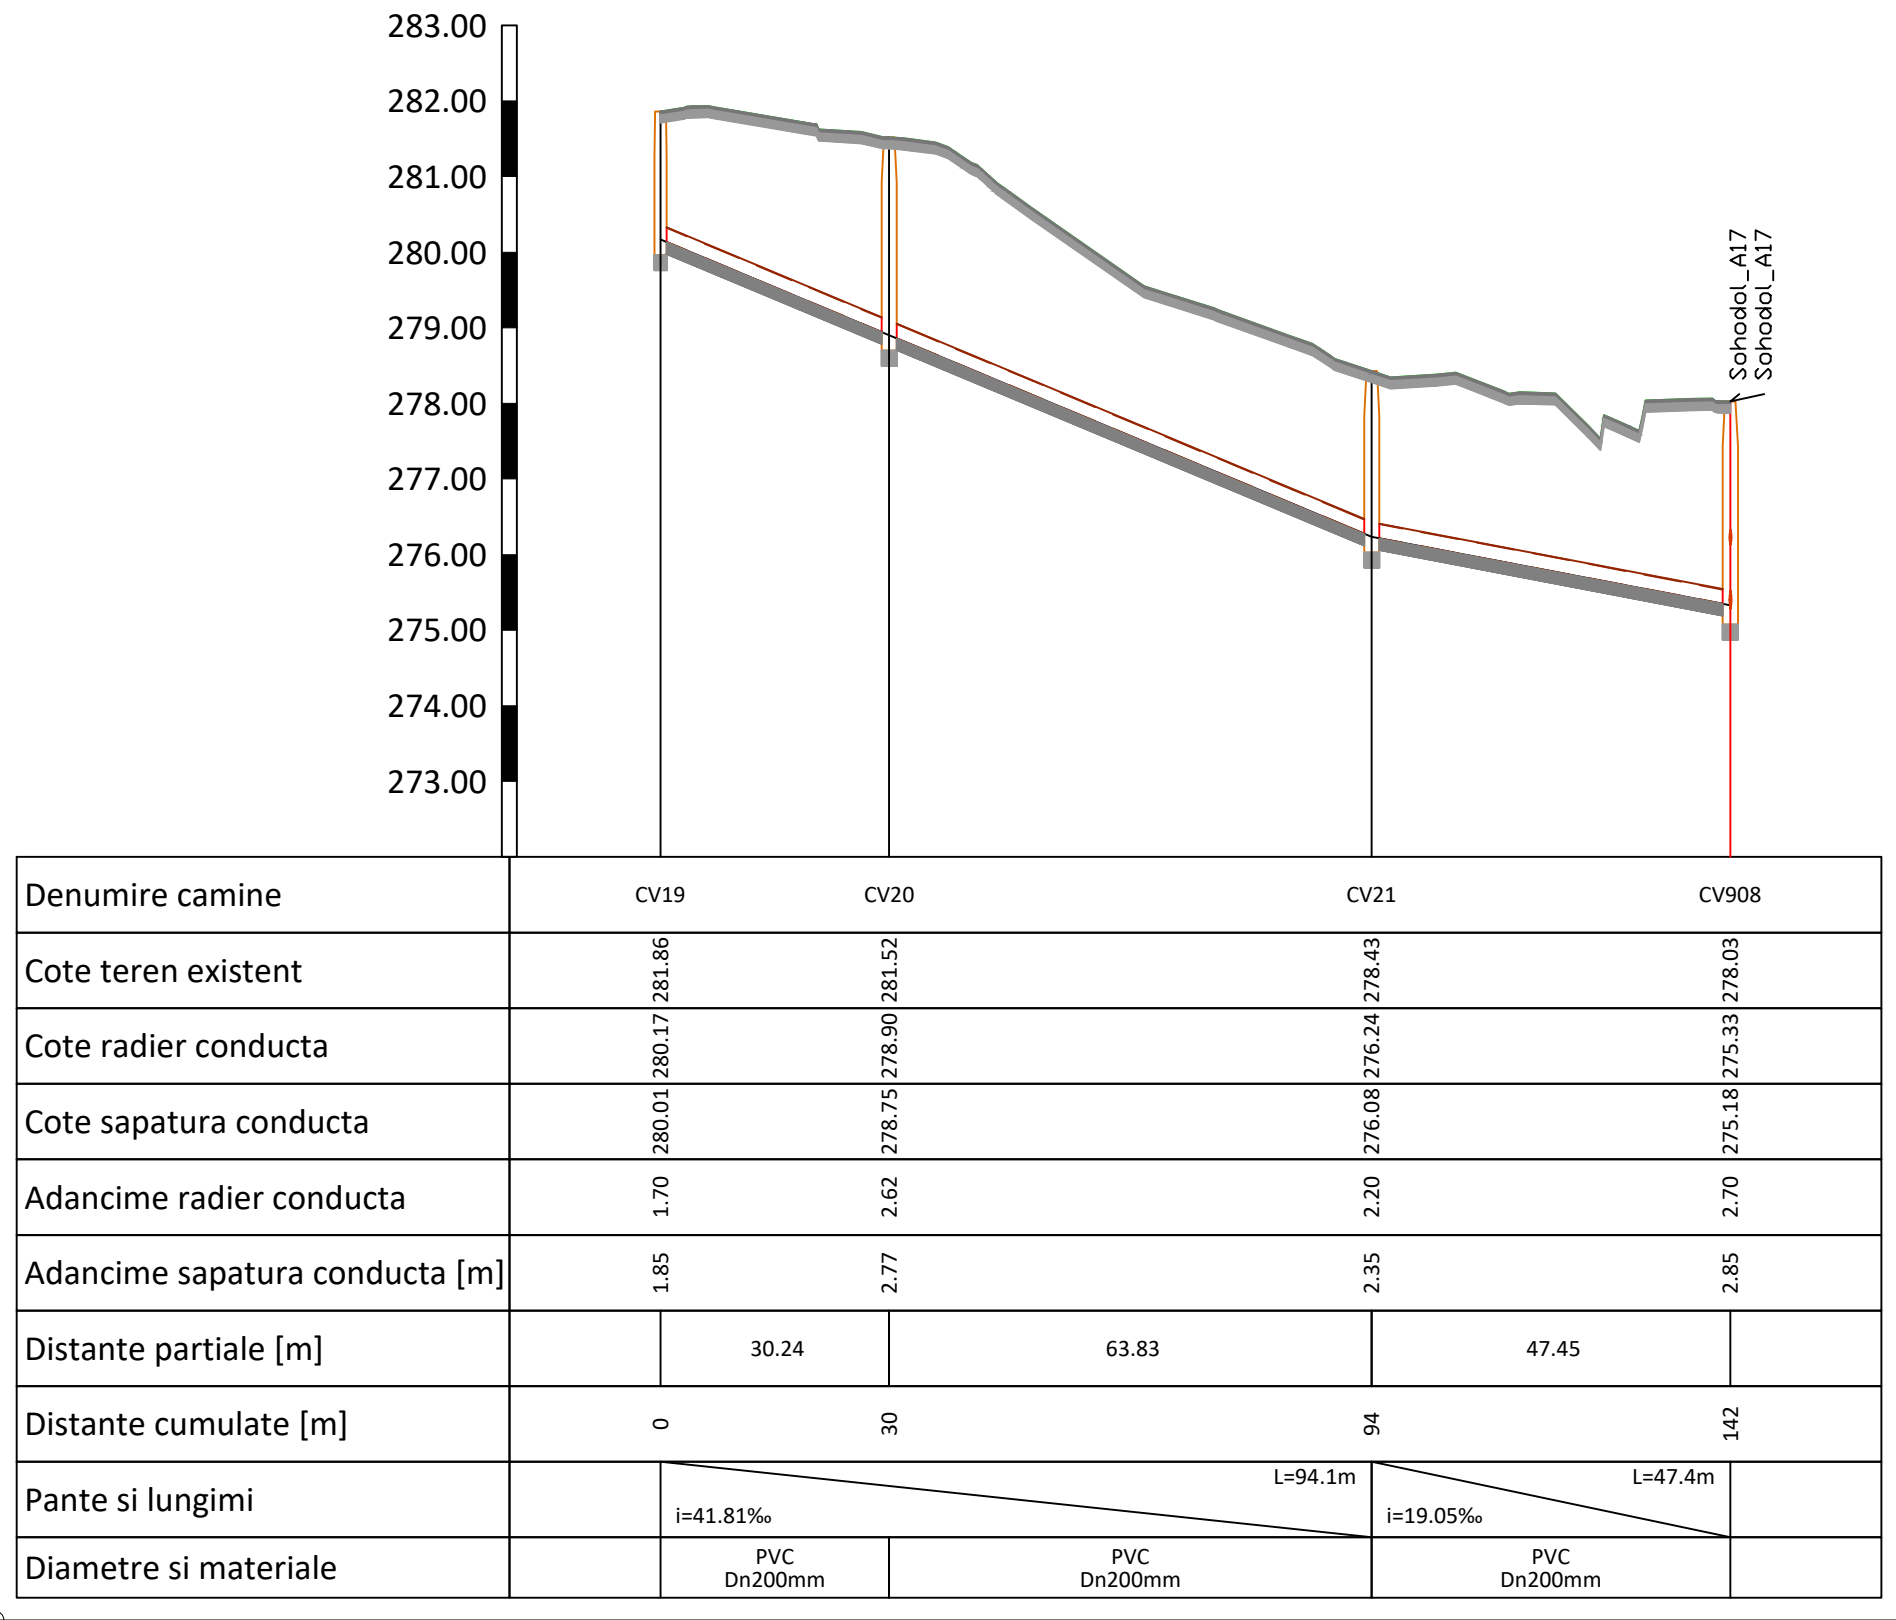


Sohodol_A3

Sc:1:1000/100

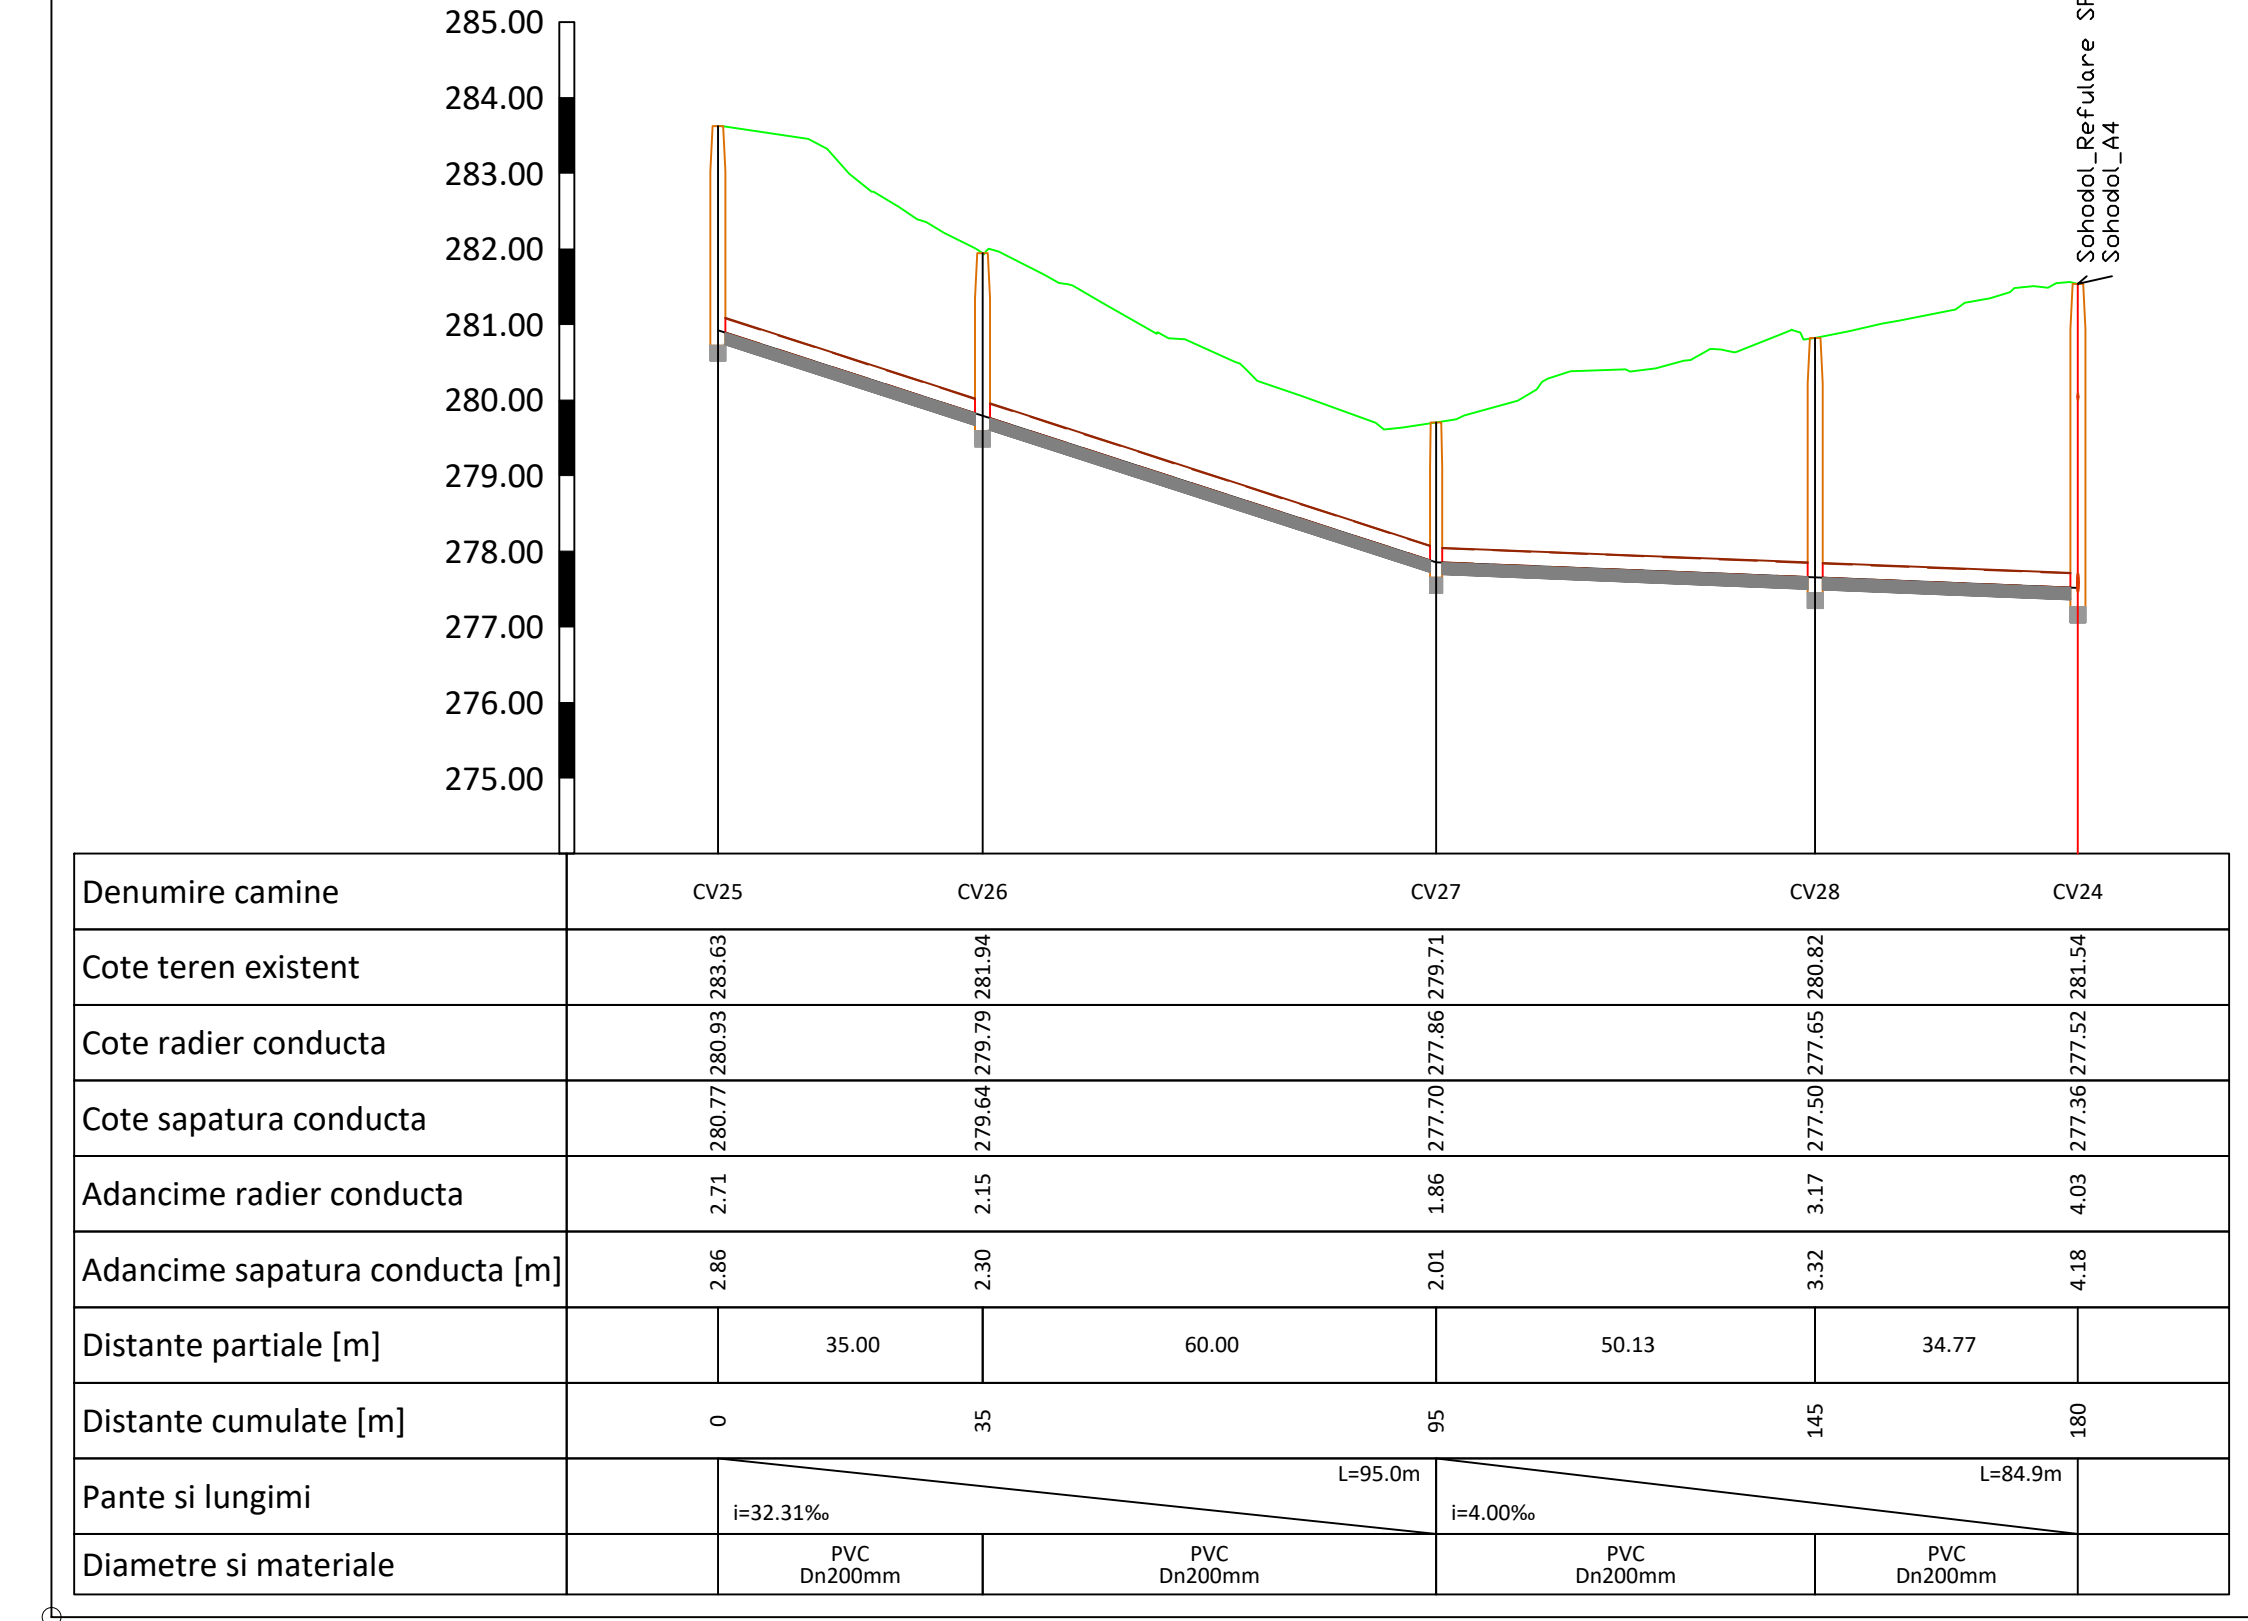


Sohodol_A4

Sc:1:1000/100

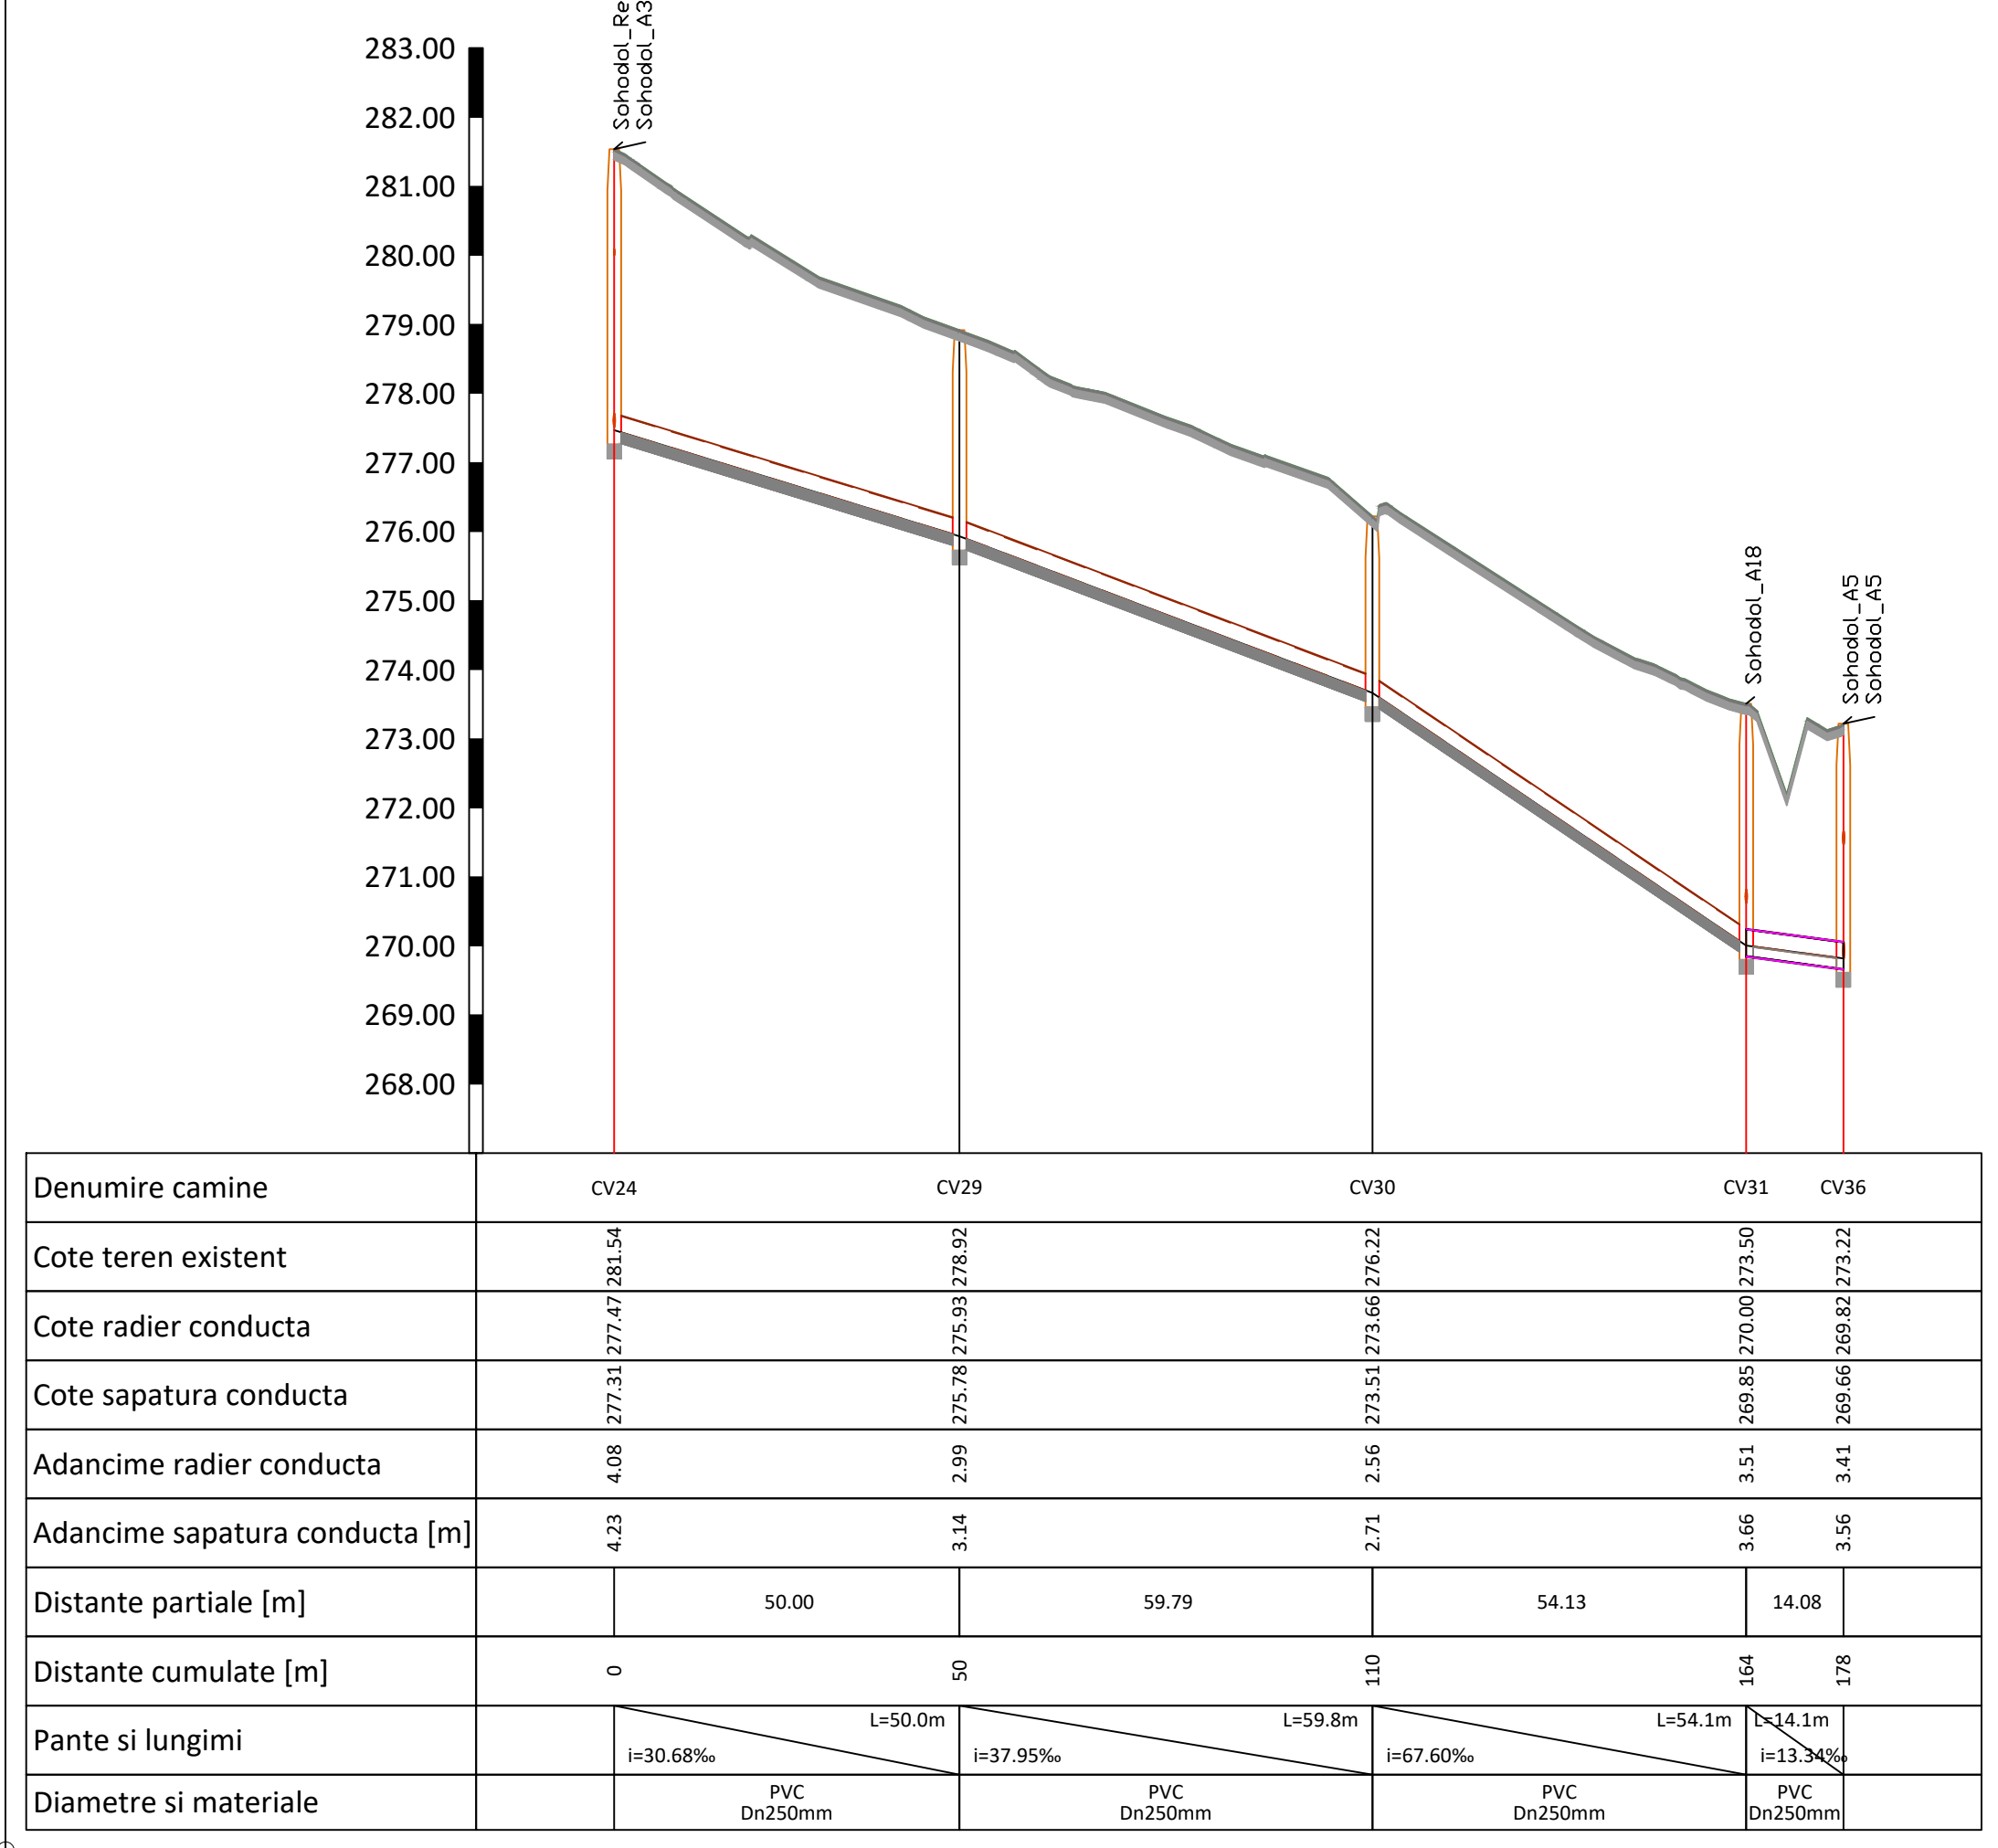

Sohodol_A7

Sc:1:1000/100

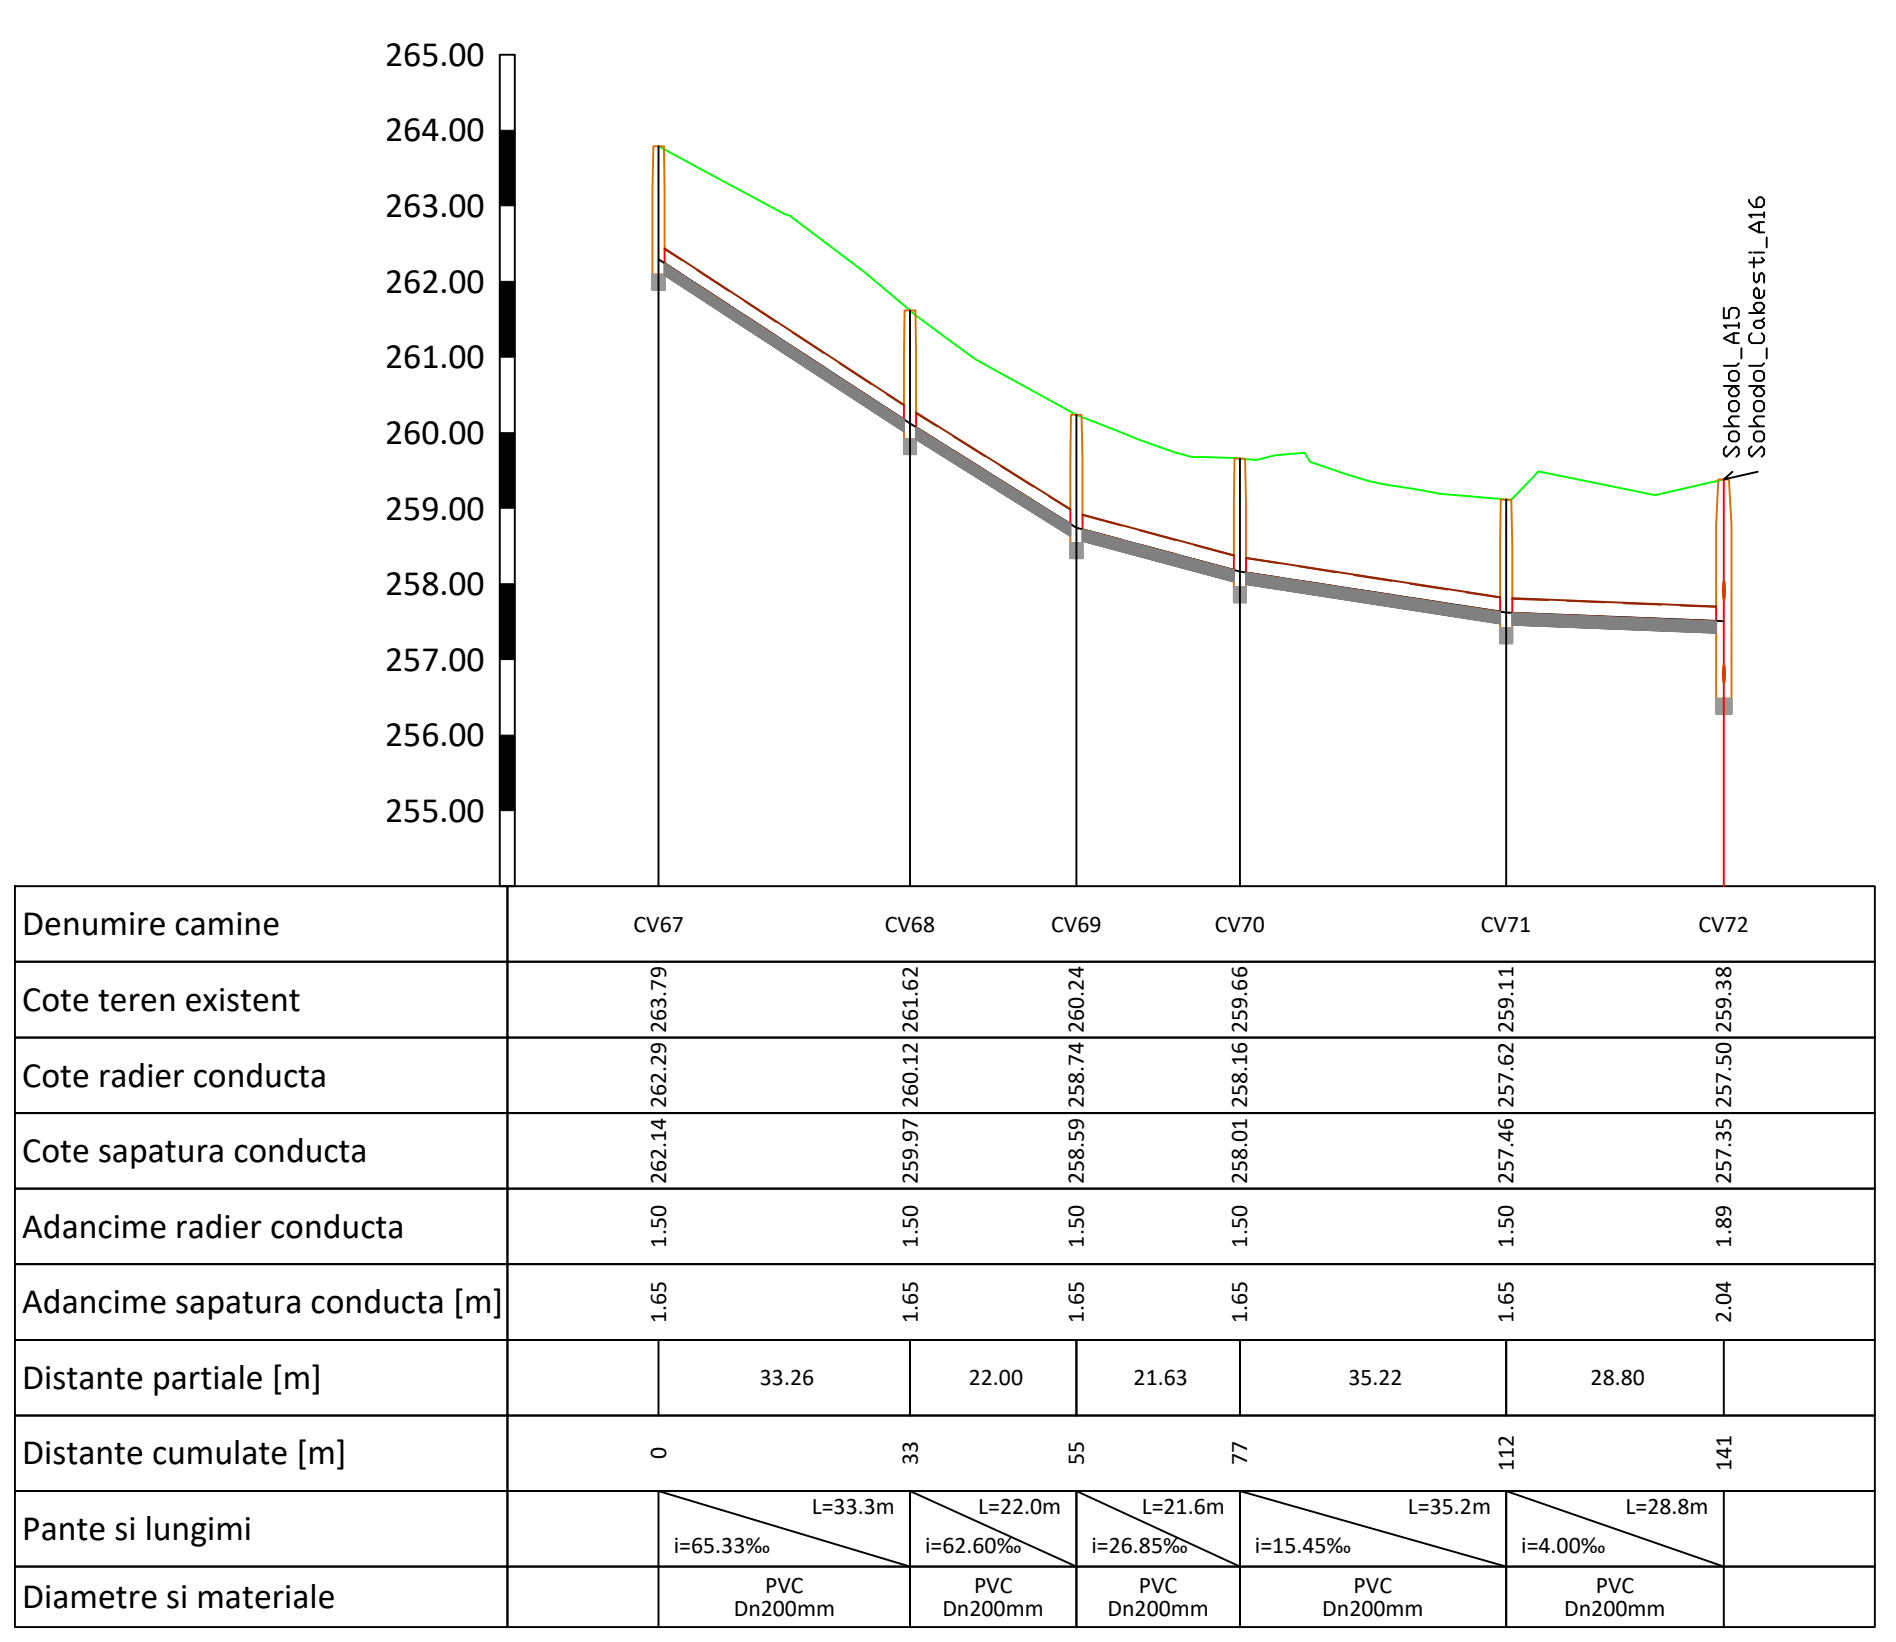

Sohodol_A5

Sc:1:1000/100

