



Sohodol_A6: CV18 - CV60

Sc:1:1000/100

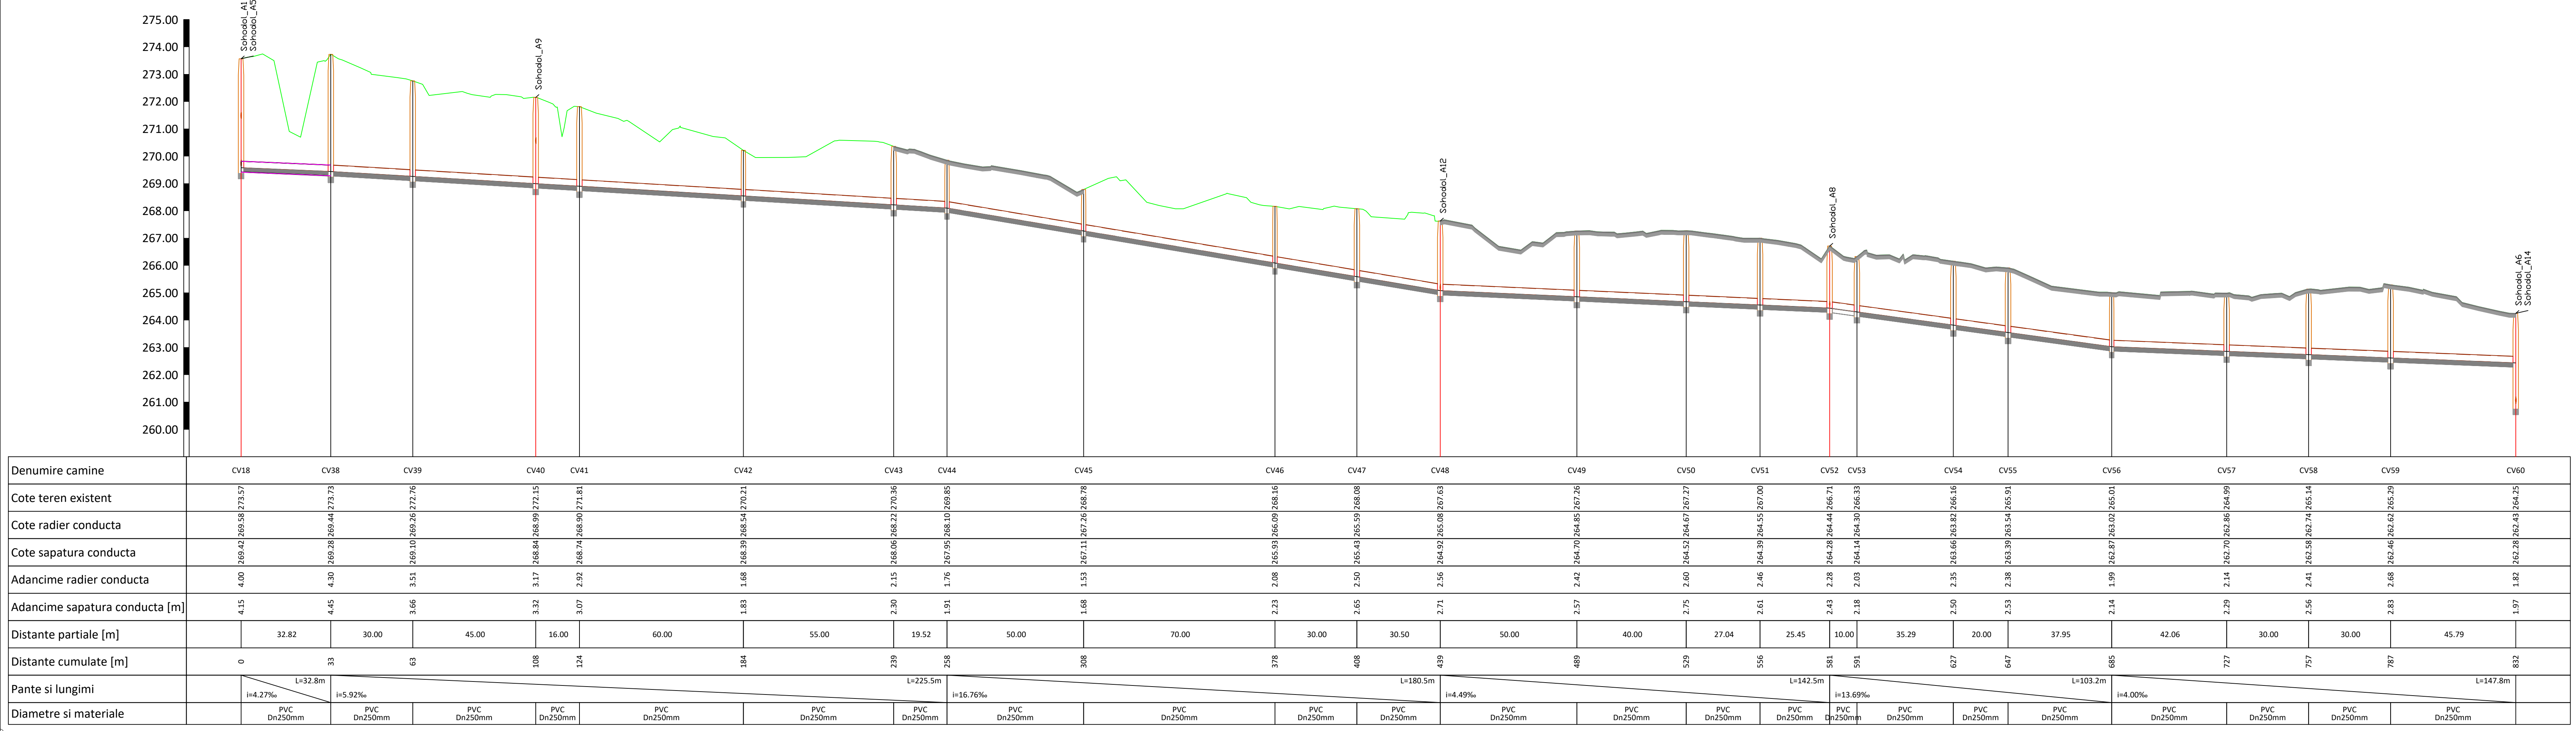

Sohodol_A6: CV60 - CV66

Sc:1:1000/100

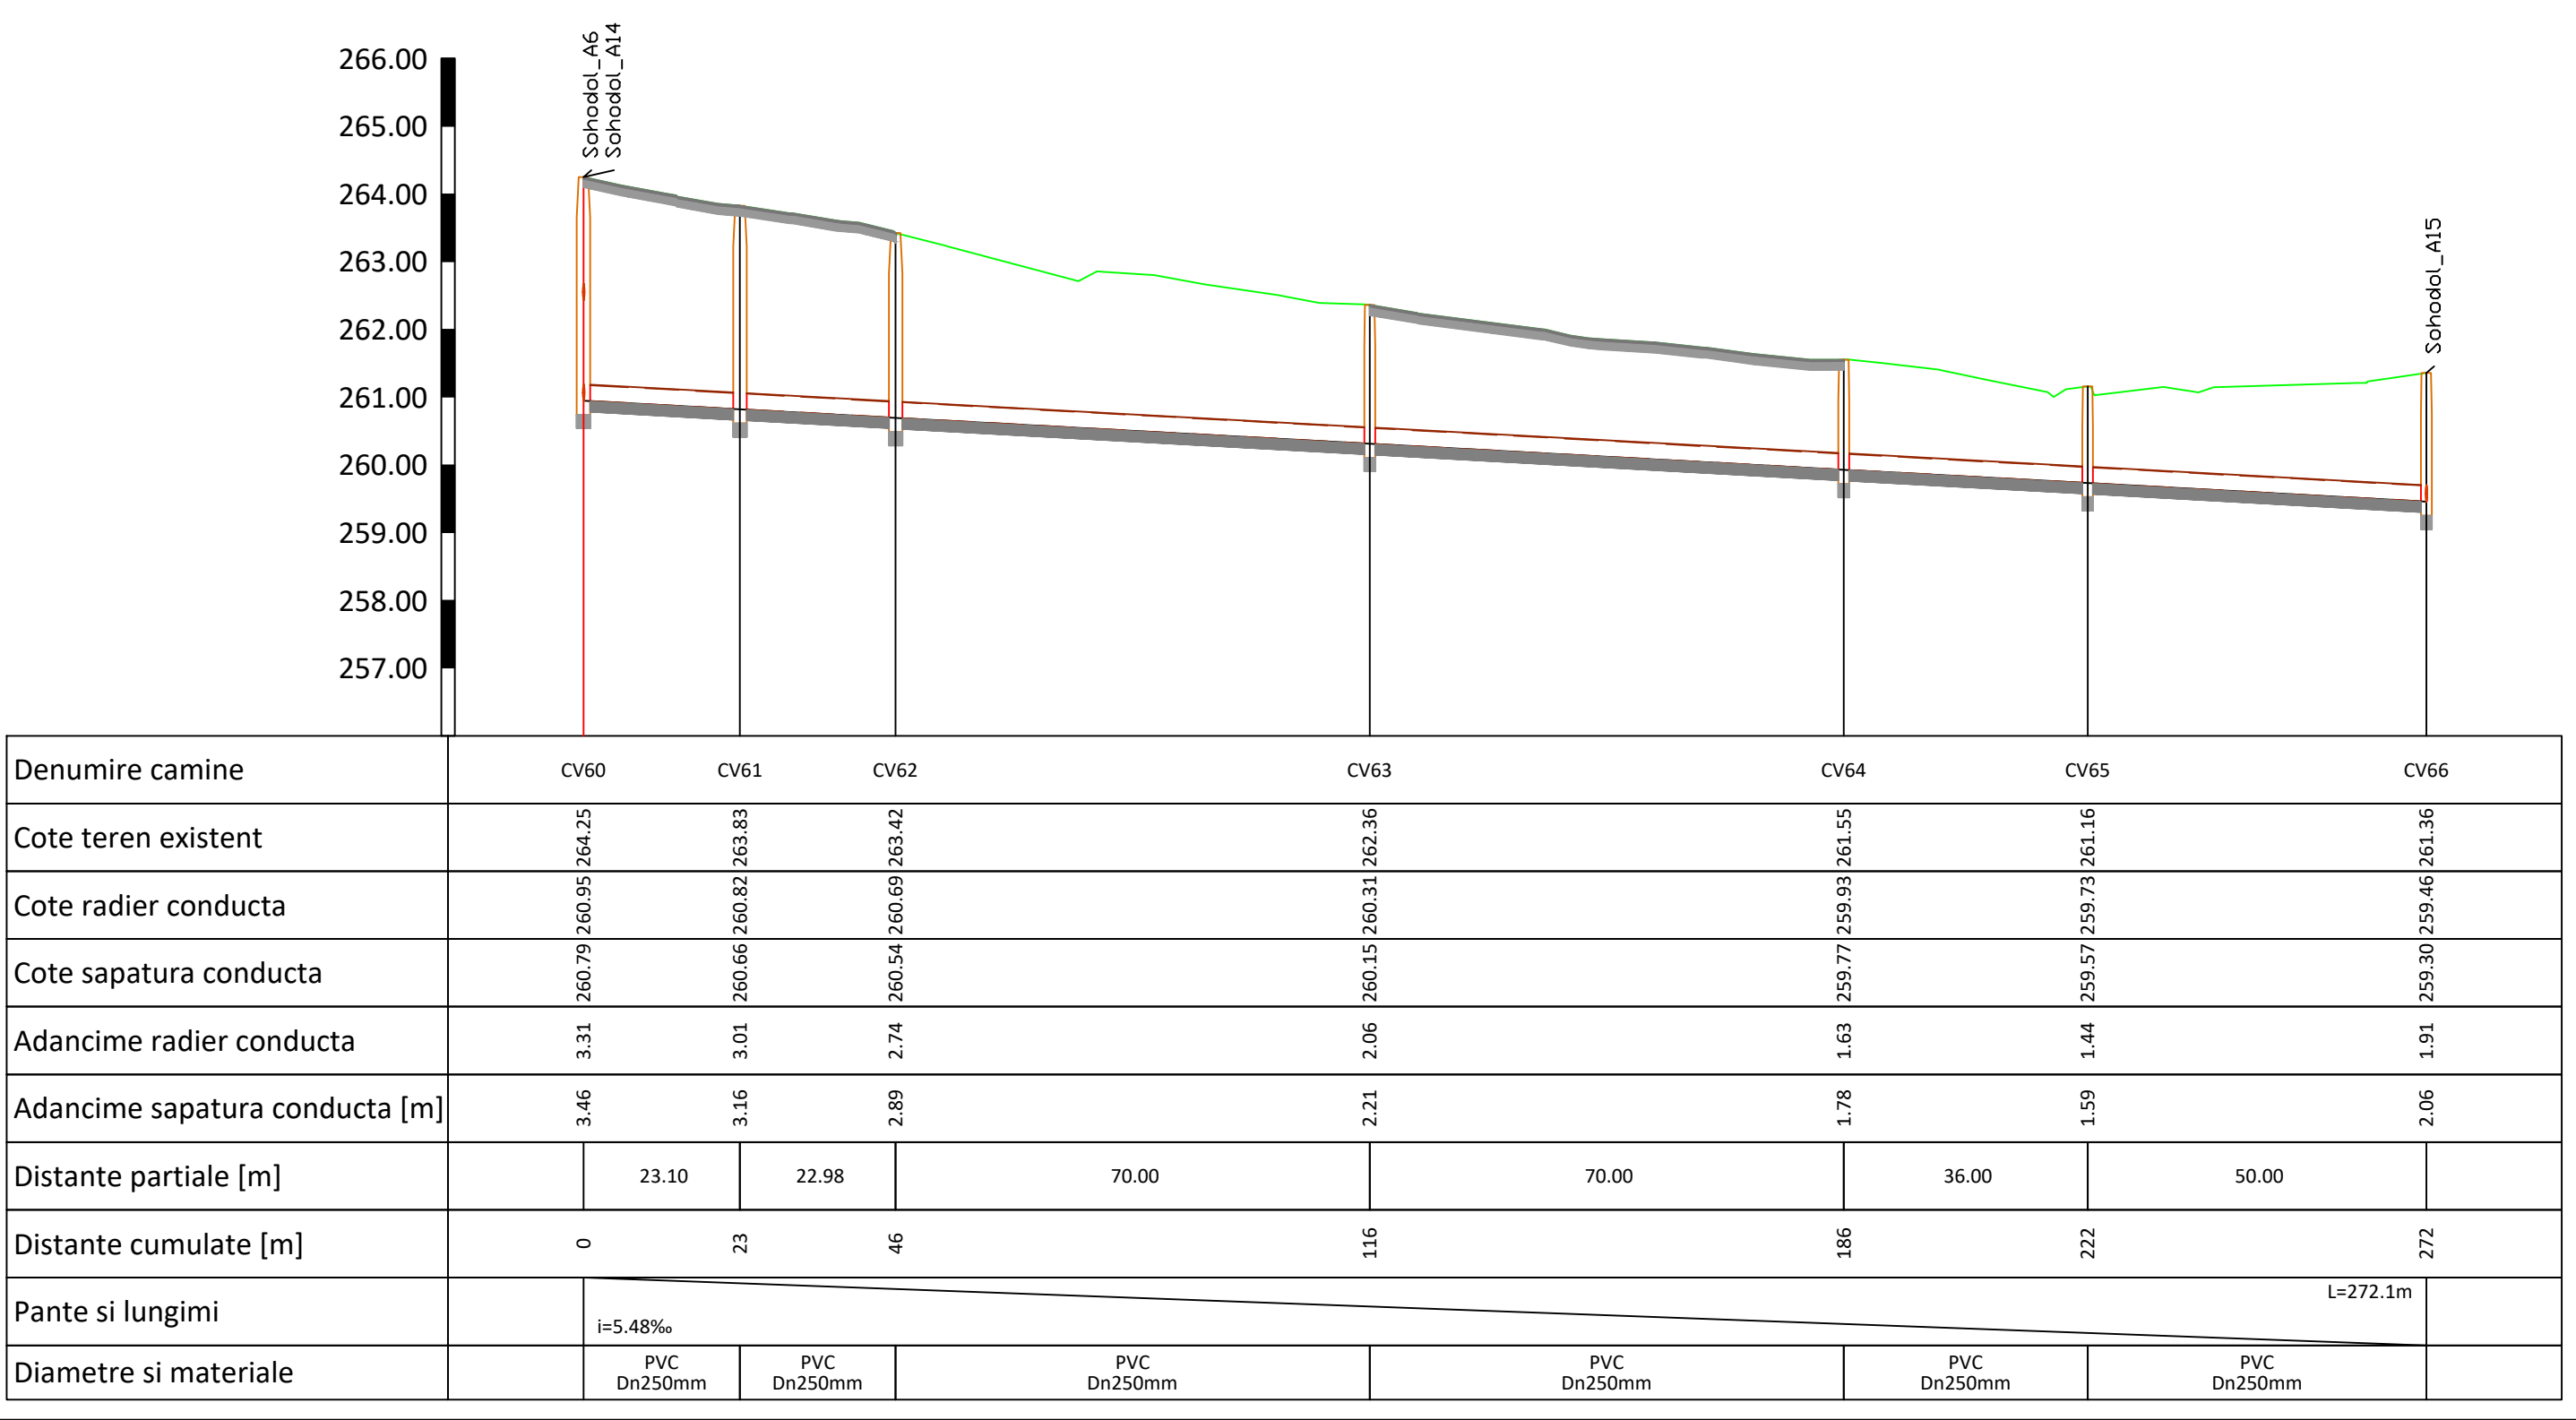

Sohodol_A8

Sc:1:1000/100

