


Cabesti_A28


Sc:1:1000/100

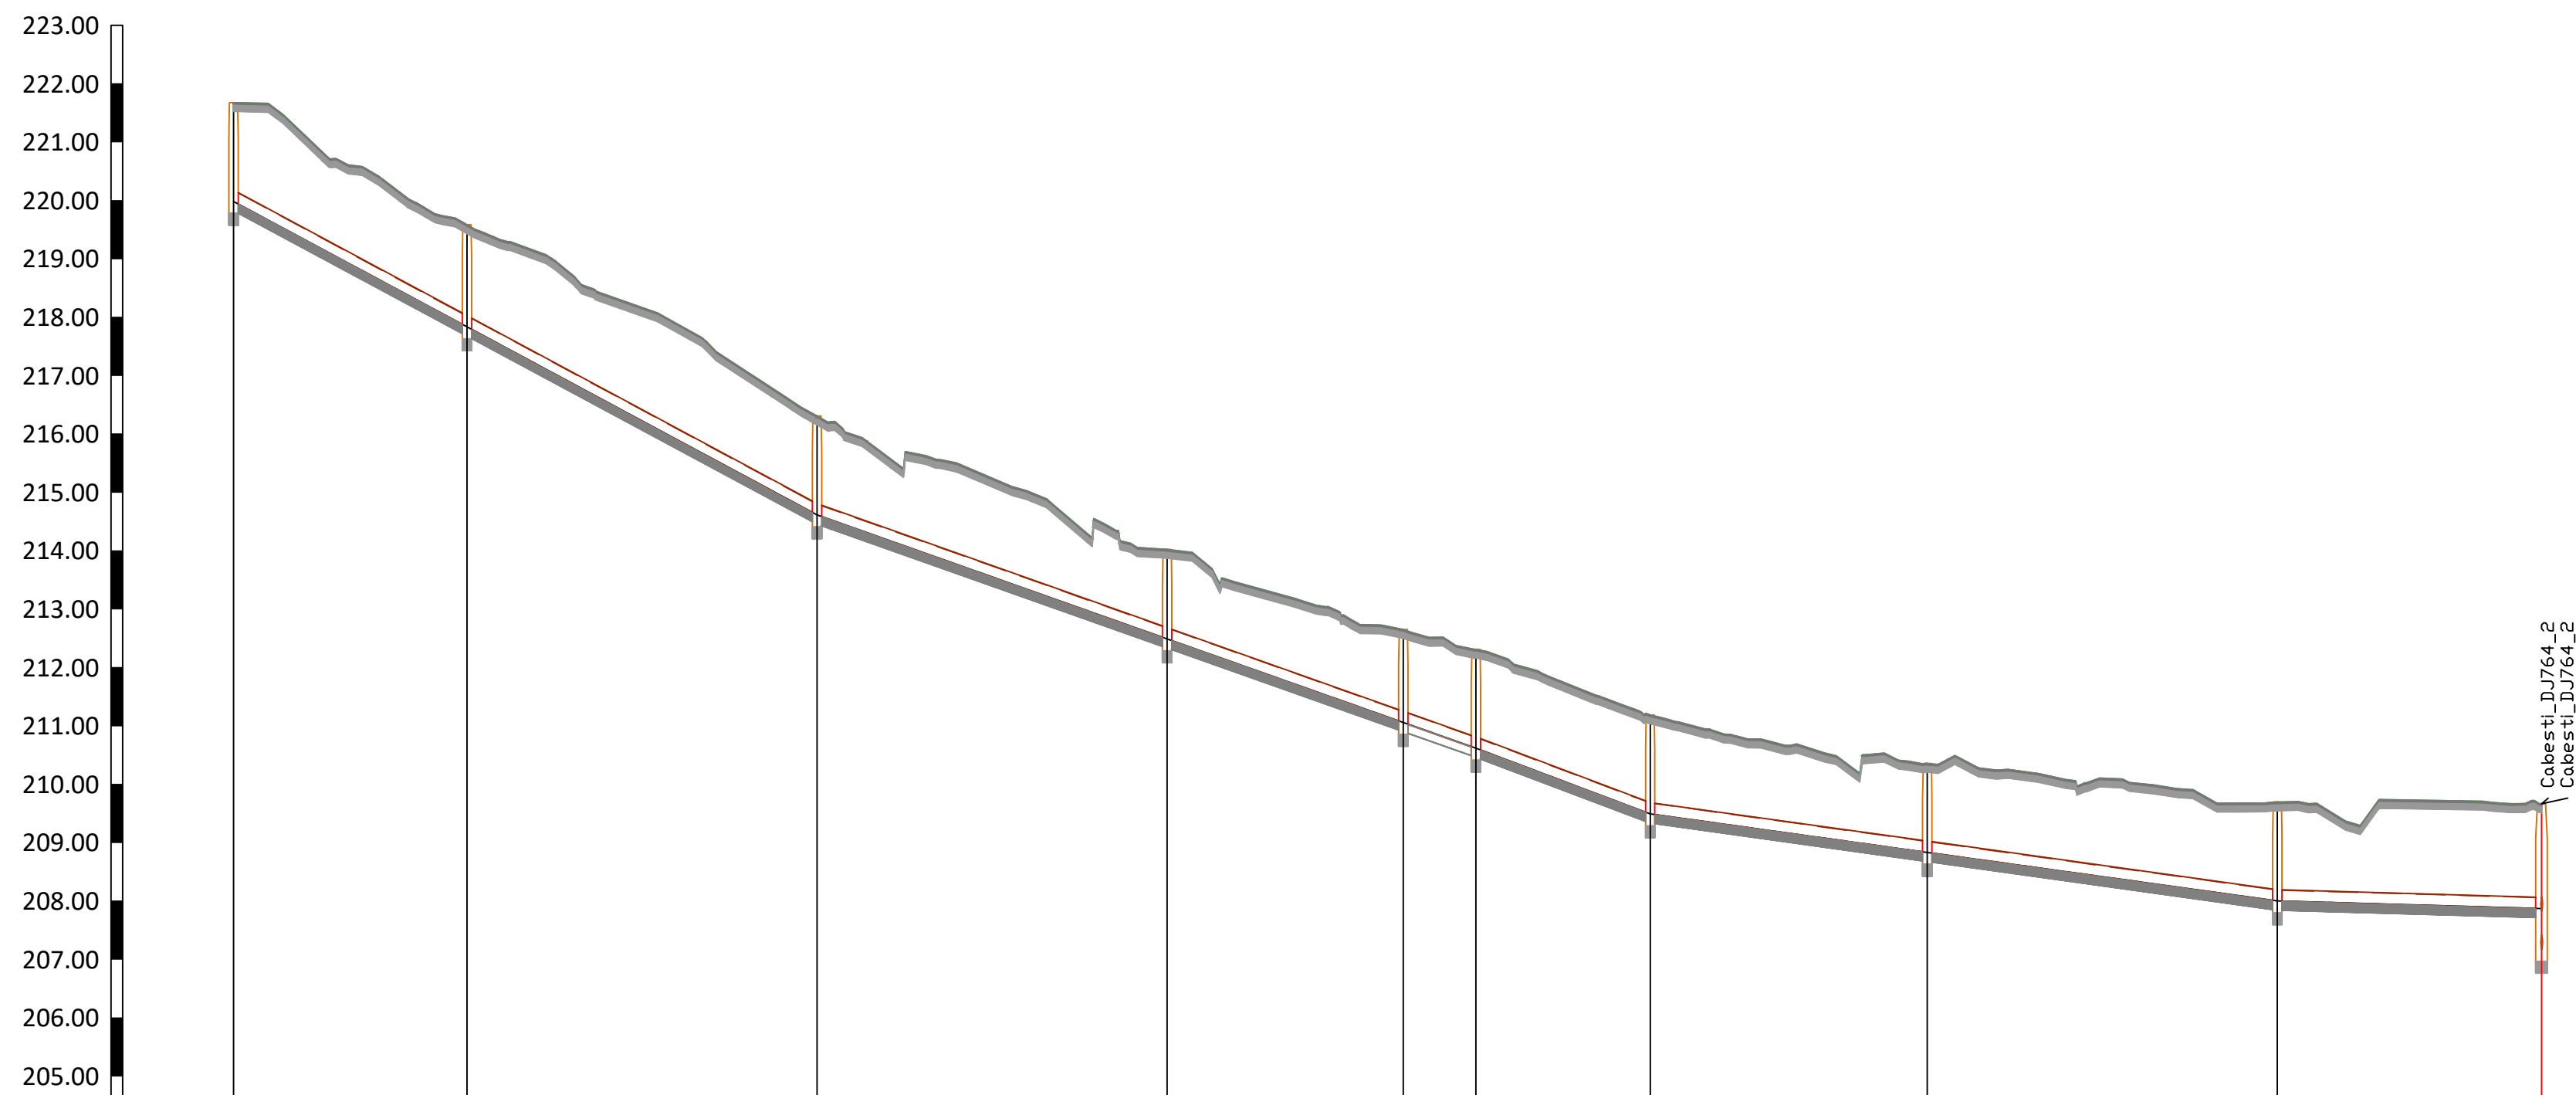

Denumire camine	CV502	CV503	CV504	CV505	CV506	CV507	CV508	CV509	CV510	CV511
Cote radier conducta										
Cote sapatura conducta										
Distante partiale [m]		40.00	60.00	60.00	40.48	12.44	29.86	47.48	60.00	45.28
Distante cumulate [m]	0	40	100	160	200	213	243	290	350	396
Pante si lungimi	i=33.70‰ L=100.0m i=33.39‰ L=112.9m i=37.67‰ L=29.9m i=13.89‰ L=107.5m i=2.86‰ L=45.3m									
Diametre si materiale	PVC Dn200mm	PVC Dn200mm	PVC Dn200mm	PVC Dn200mm	PVC Dn200mm	PVC Dn200mm	PVC Dn200mm	PVC Dn200mm	PVC Dn200mm	PVC Dn200mm

Cabesti_DJ764_1


Sc:1:1000/100

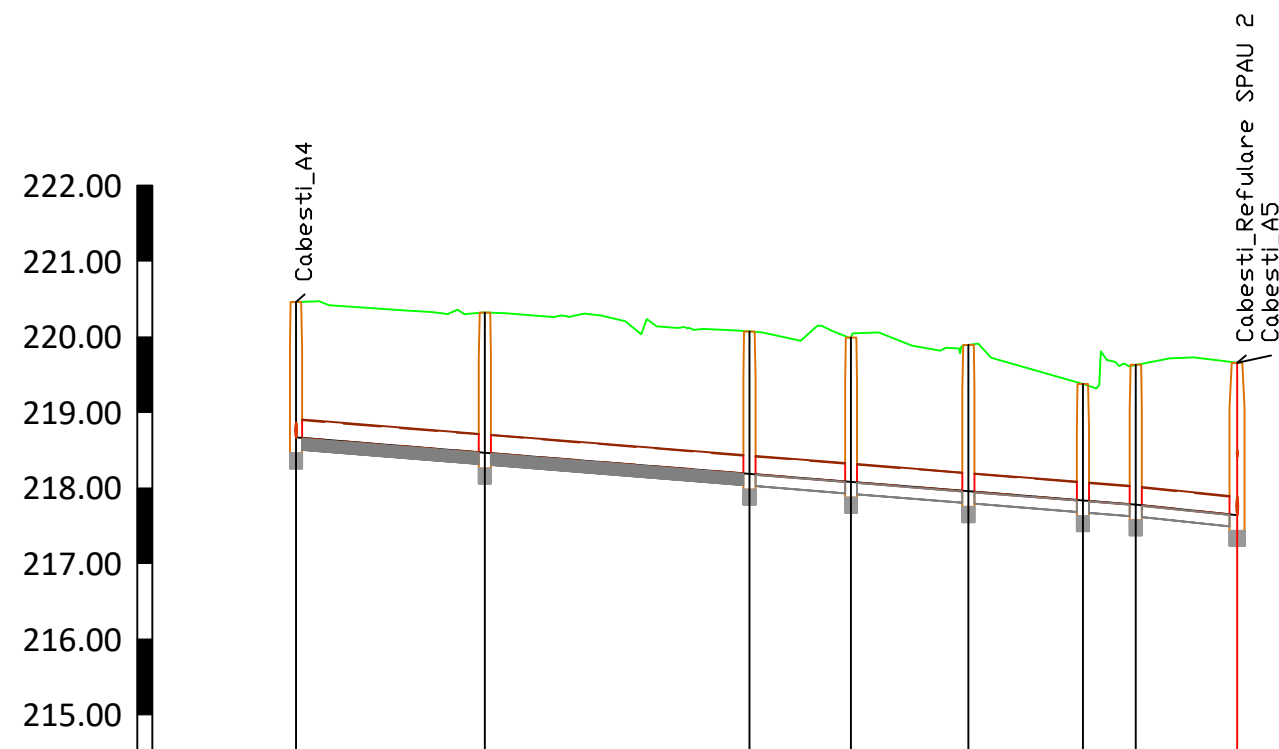

Denumire camine	CV236	CV237	CV238	CV239	CV240	CV241	CV242	CV243
Cote radier conducta								
Cote sapatura conducta								
Distante partiale [m]		25.00	35.00	13.44	15.52	15.15	7.00	13.39
Distante cumulate [m]	0	25	60	73	89	104	111	125
Pante si lungimi	i=4.00‰ L=111.1m i=10.34‰ L=13.4m							
Diametre si materiale	PVC Dn250mm	PVC Dn250mm	PVC Dn250mm	PVC Dn250mm	PVC Dn250mm	PVC Dn250mm	PVC Dn250mm	PVC Dn250mm

Cabesti_DJ764_3


Sc:1:1000/100

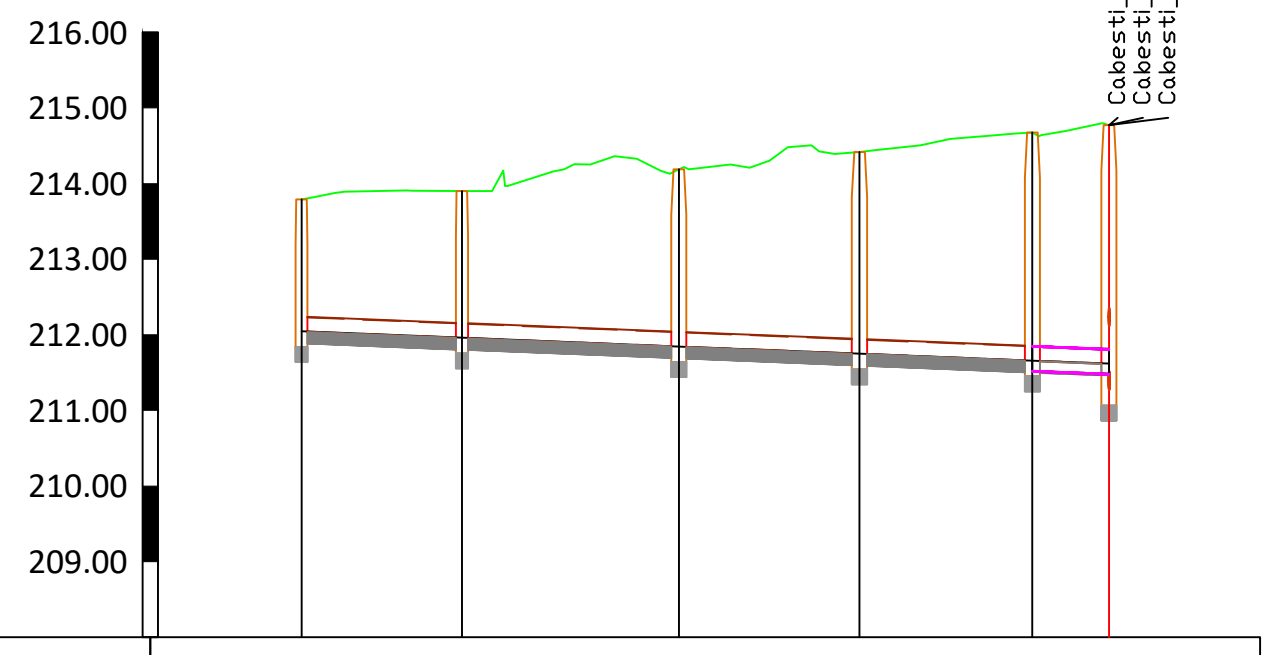

Denumire camine	CV600	CV599	CV598	CV597	CV596	CV494
Cote radier conducta						
Cote sapatura conducta						
Adancime radier conducta	1.75	1.95	2.35	2.67	3.02	3.17
Adancime sapatura conducta [m]	1.90	2.10	2.50	2.82	3.17	3.31
Distante partiale [m]		21.22	28.71	23.89	22.88	10.12
Distante cumulate [m]	0	21	50	74	97	107
Pante si lungimi	i=4.00‰ L=106.8m					
Diametre si materiale	PVC Dn200mm	PVC Dn200mm	PVC Dn200mm	PVC Dn200mm	PVC Dn200mm	PVC Dn200mm

Cabesti_DJ764_4

Sc:1:1000/100

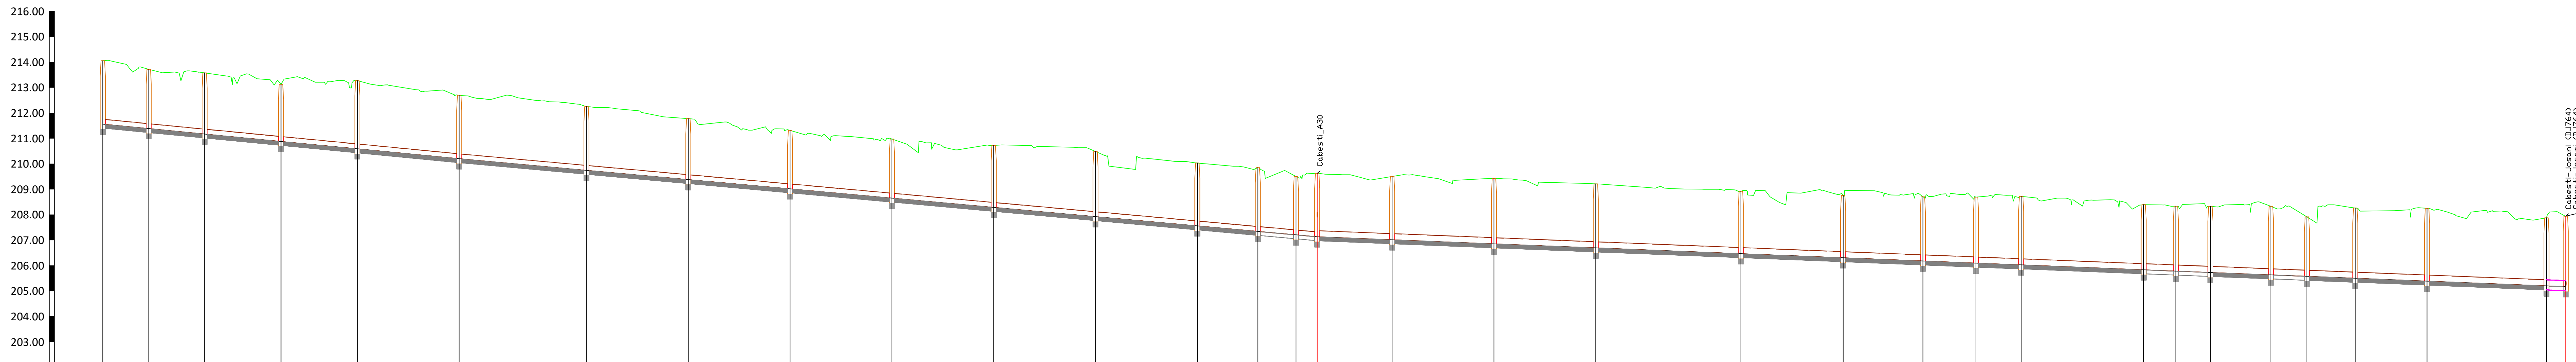

Denumire camine	CV601	CV602	CV603	CV604	CV605	CV606	CV607	CV608	CV609	CV610	CV611	CV612	CV613	CV614	CV615	CV616	CV617	CV618	CV619	CV620	CV621	CV622	CV623	CV624	CV625	CV626	CV627	CV628	CV629	CV630	CV631	CV660
Cote teren existent																																
Cote radier conducta																																
Cote sapatura conducta																																
Pante si lungimi	i=9.72‰ L=140.0m i=9.11‰ L=337.1m i=4.00‰ L=490.5m																															
Diametre si materiale	PVC Dn200mm	PVC Dn200mm	PVC Dn200mm	PVC Dn200mm	PVC Dn200mm	PVC Dn200mm	PVC Dn200mm	PVC Dn200mm	PVC Dn200mm	PVC Dn200mm	PVC Dn200mm	PVC Dn200mm	PVC Dn200mm	PVC Dn200mm	PVC Dn200mm	PVC Dn200mm	PVC Dn200mm	PVC Dn200mm	PVC Dn200mm	PVC Dn200mm	PVC Dn200mm	PVC Dn200mm	PVC Dn200mm	PVC Dn200mm	PVC Dn200mm	PVC Dn200mm	PVC Dn200mm	PVC Dn200mm	PVC Dn200mm	PVC Dn200mm	PVC Dn200mm	

Proiectant	S.C. VEST INSTAL S.R.L.	Beneficiar	UAT CABESTI	PR. NR.	B66
Proiectat	Ing. drd. Trosos C.	Verificat	Ing. drd. Trosos C.	FAZA	P.Th+D.E.
Desenat	Ing. drd. Trosos C.	Verificat	Ing. drd. Trosos C.	NR. PLANSA	H-26