



Josani_A1

Sc:1:1000/100

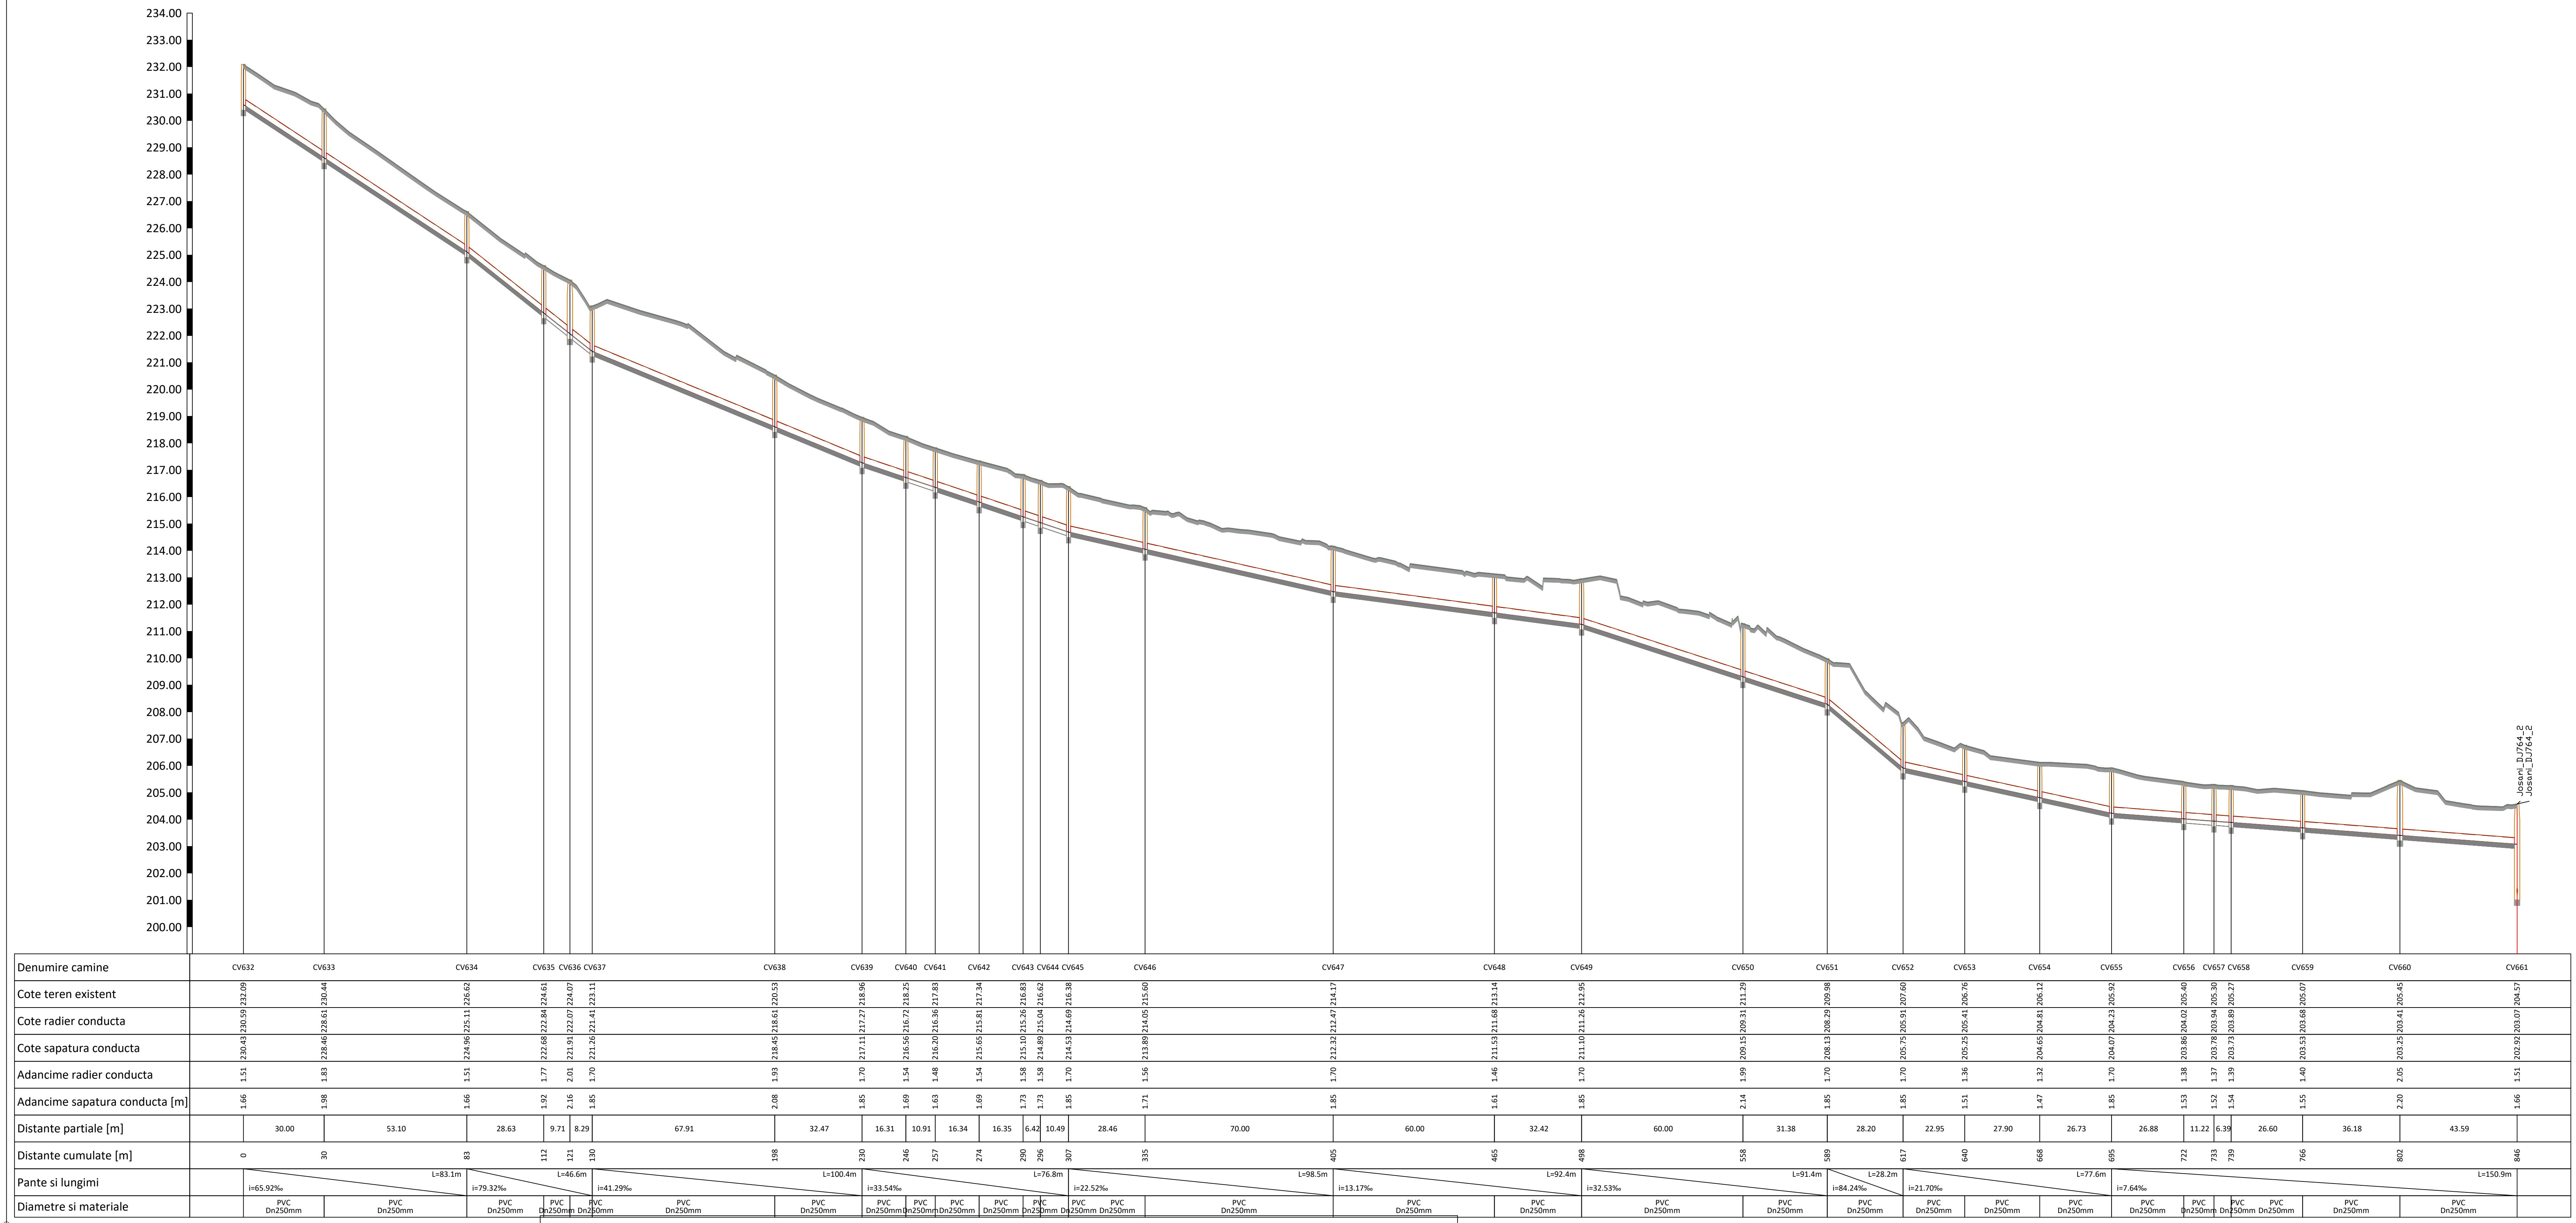

Josani_Refulare SPAUS


Sc:1:1000/100

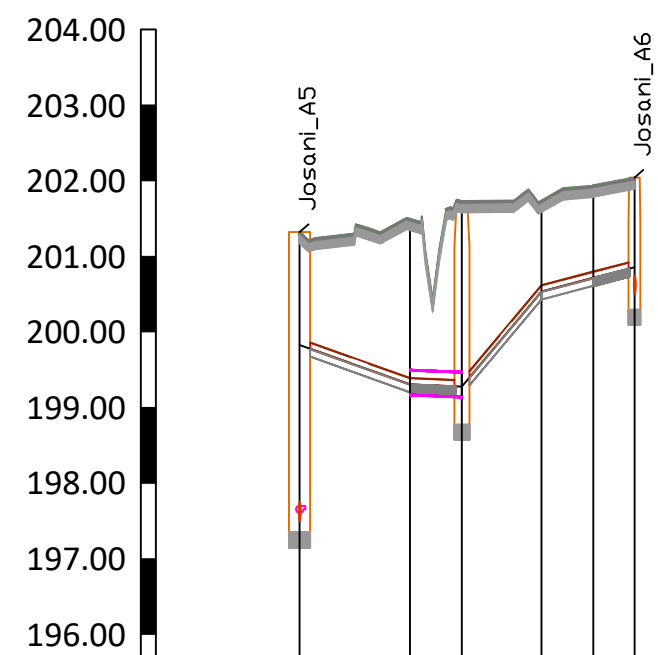



Josani-A4

Sc:1:1000/100

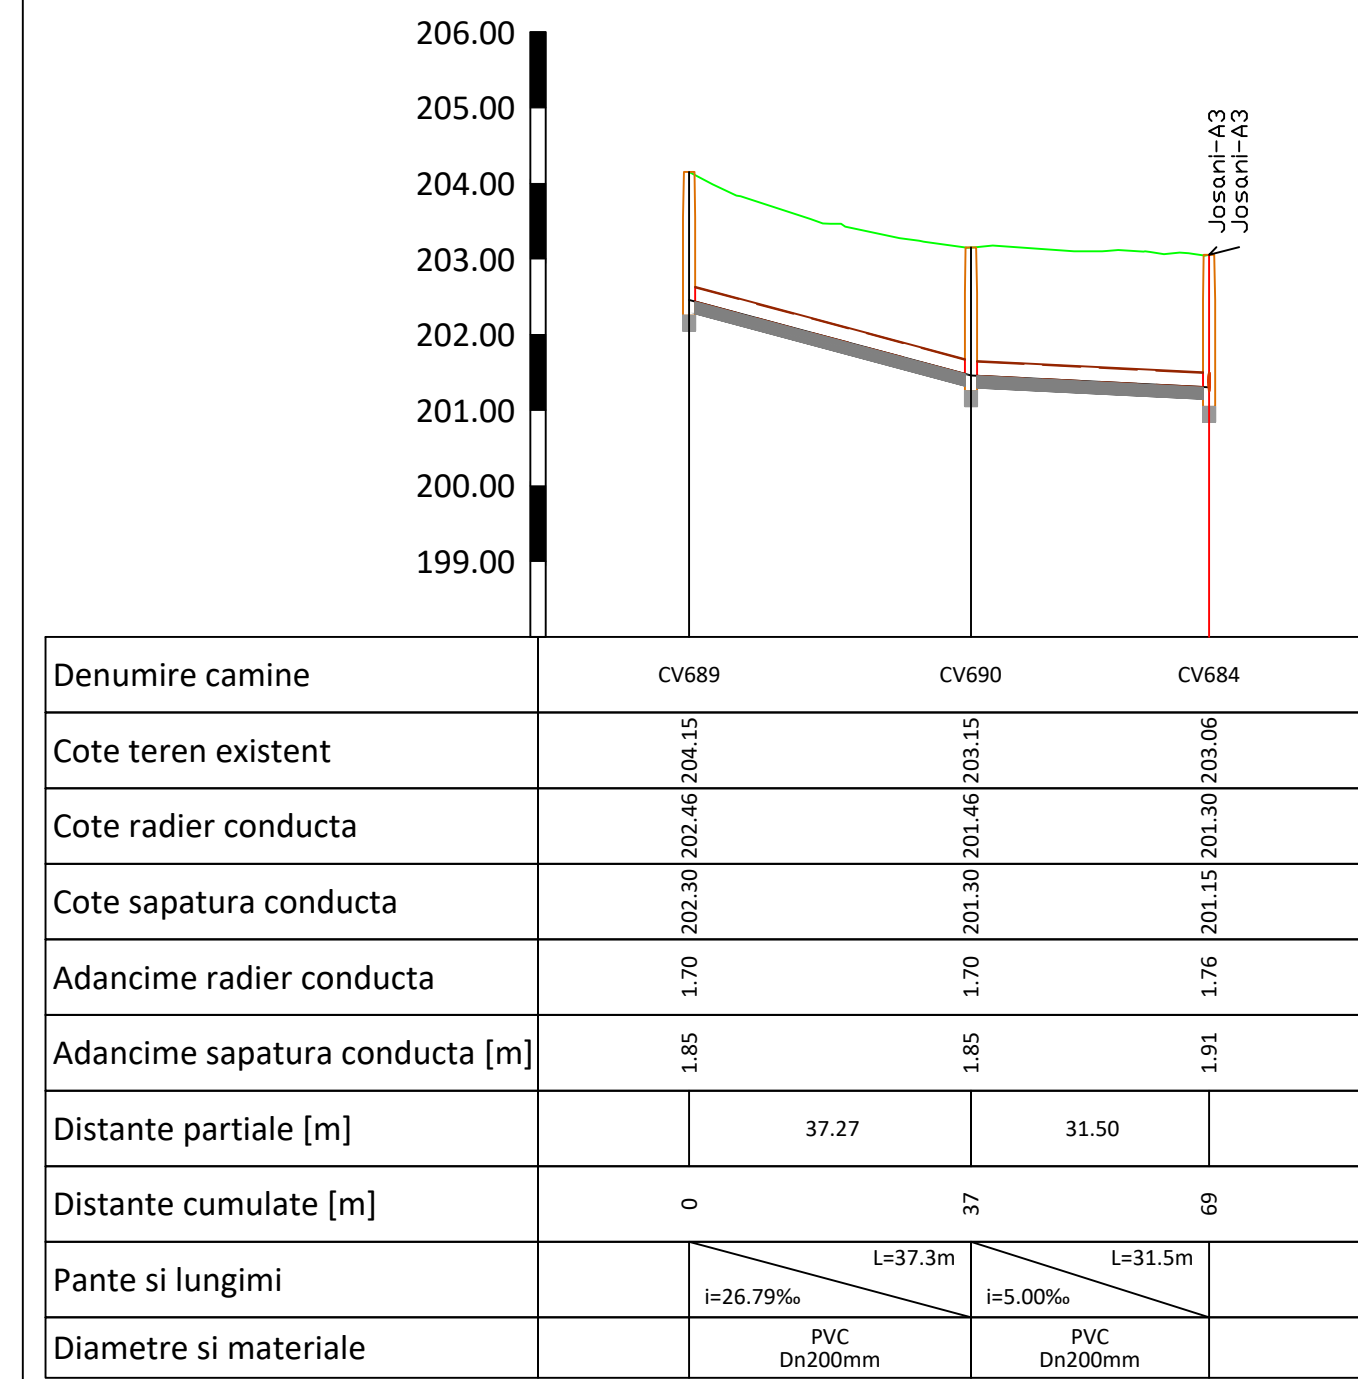


Josani-A3

Sc:1:1000/100

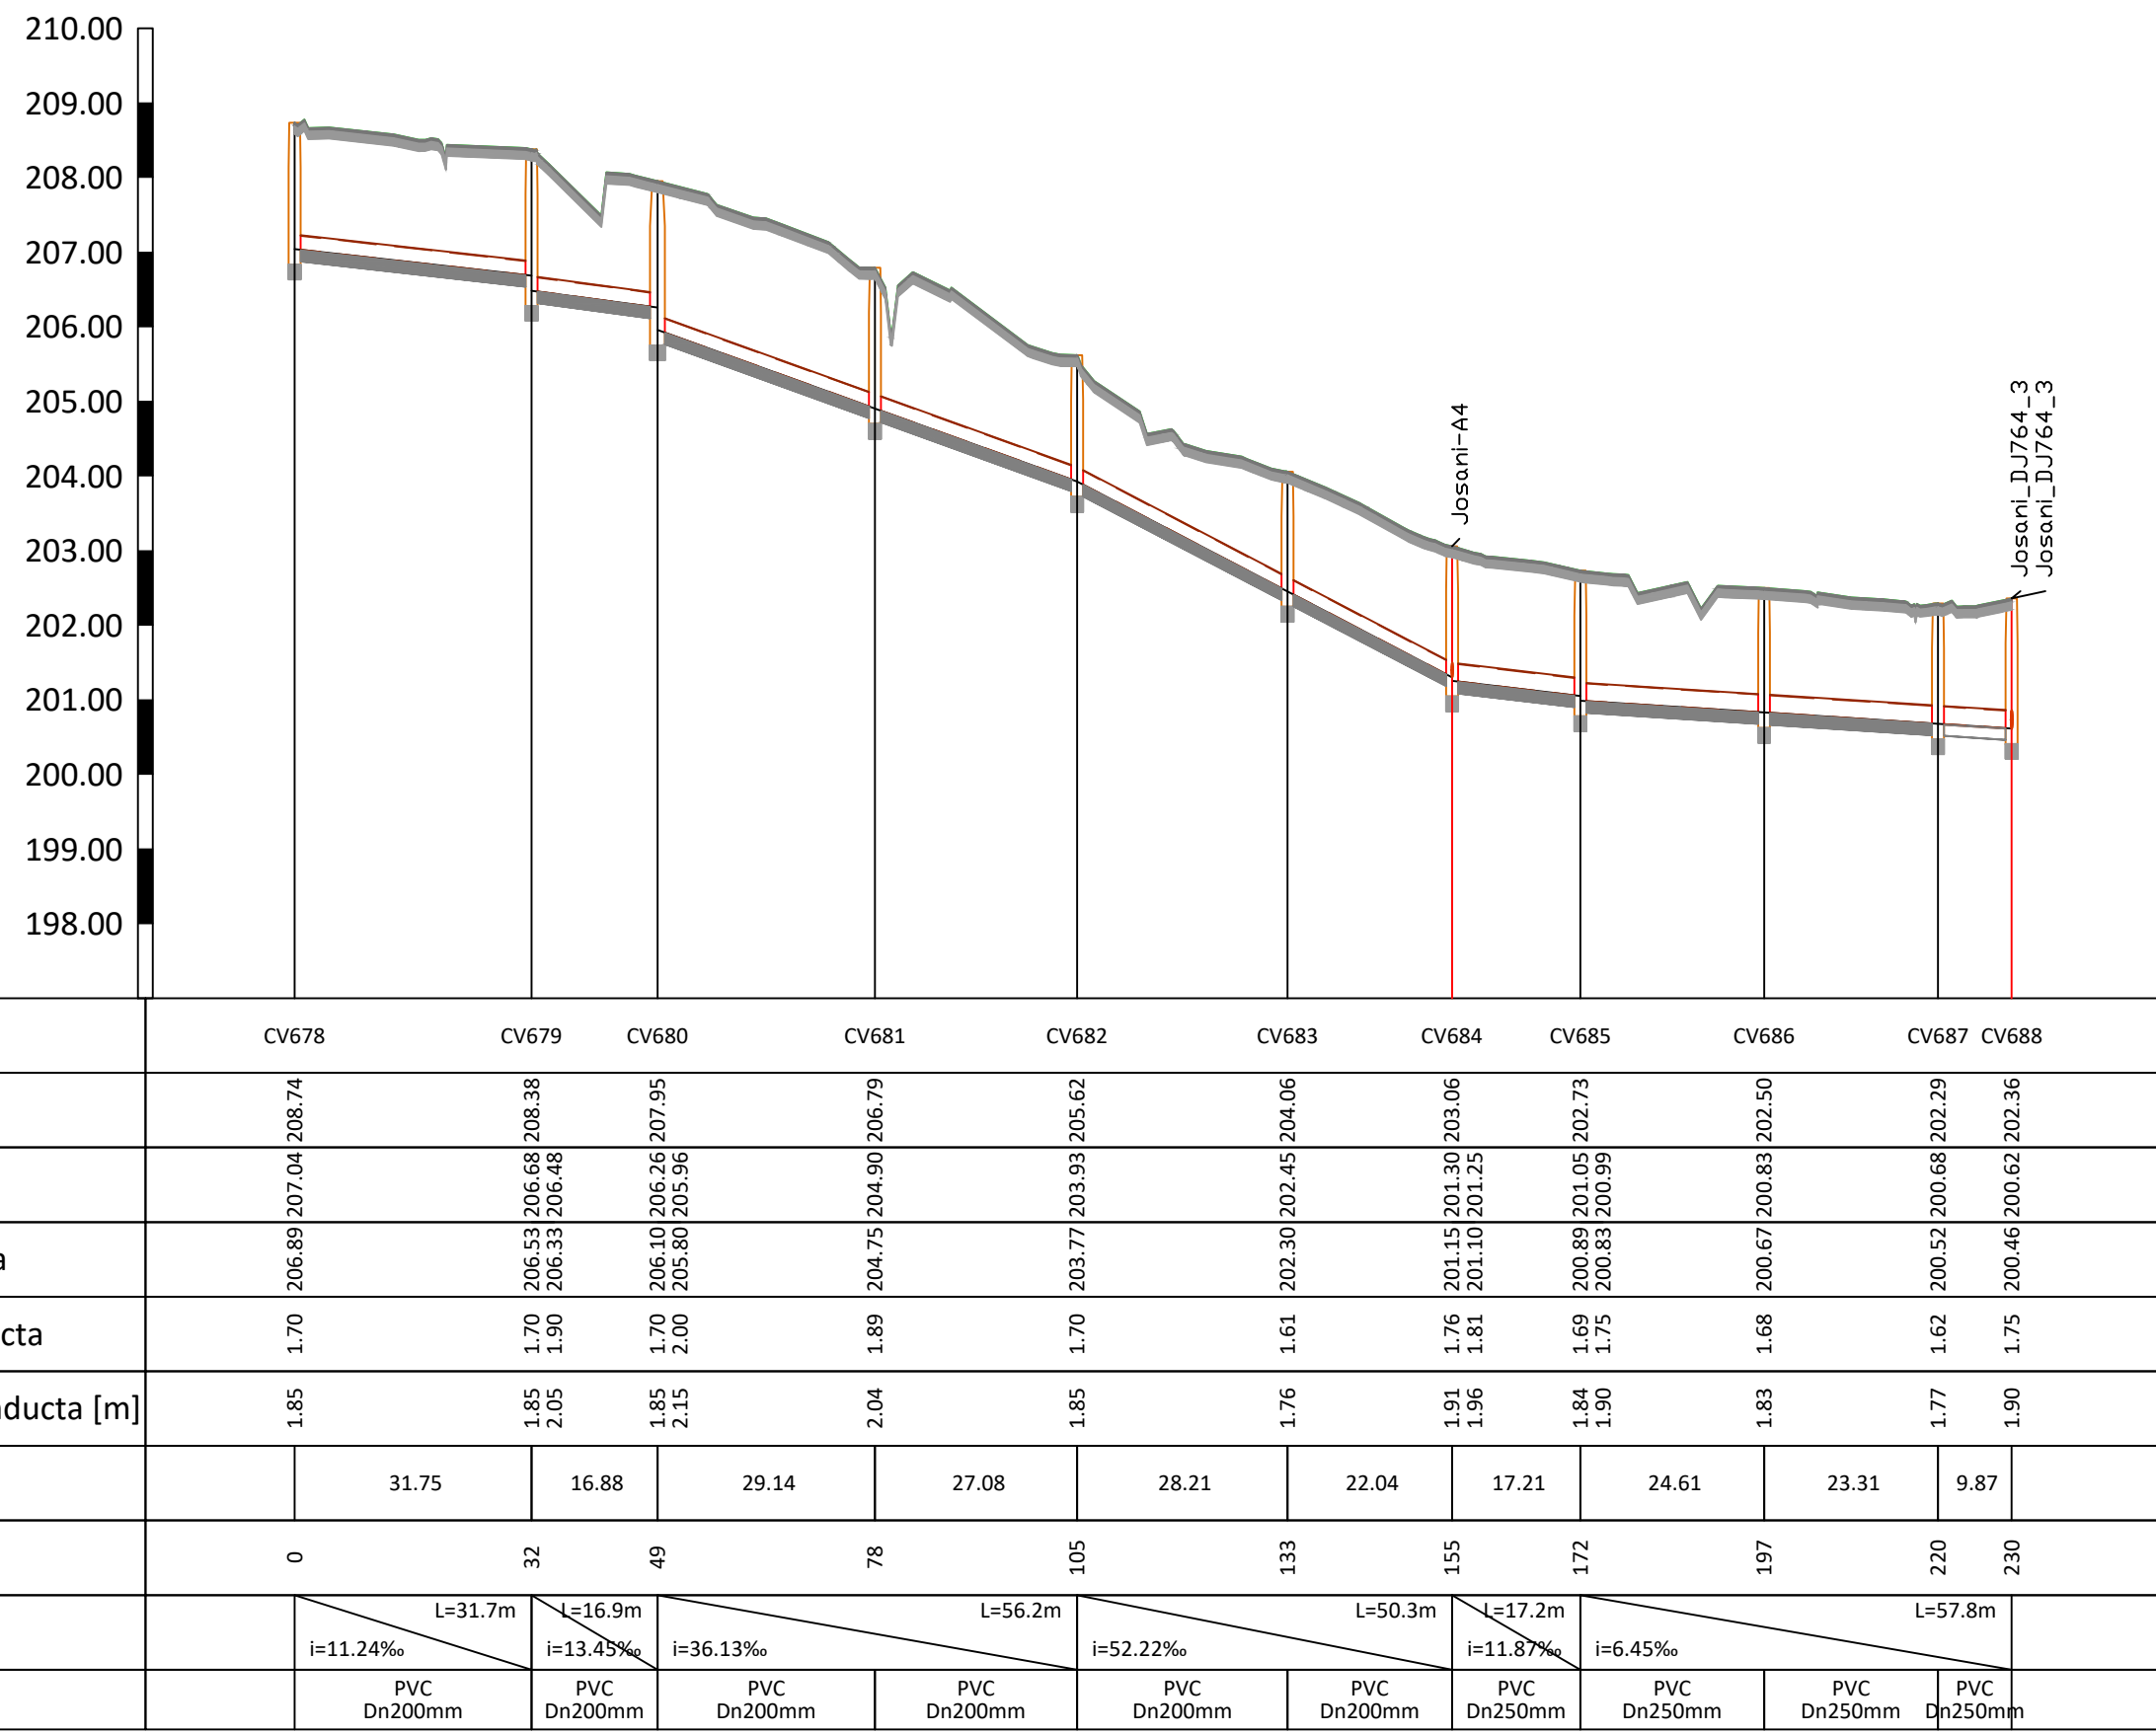

Joasani_A8

Sc:1:1000/100

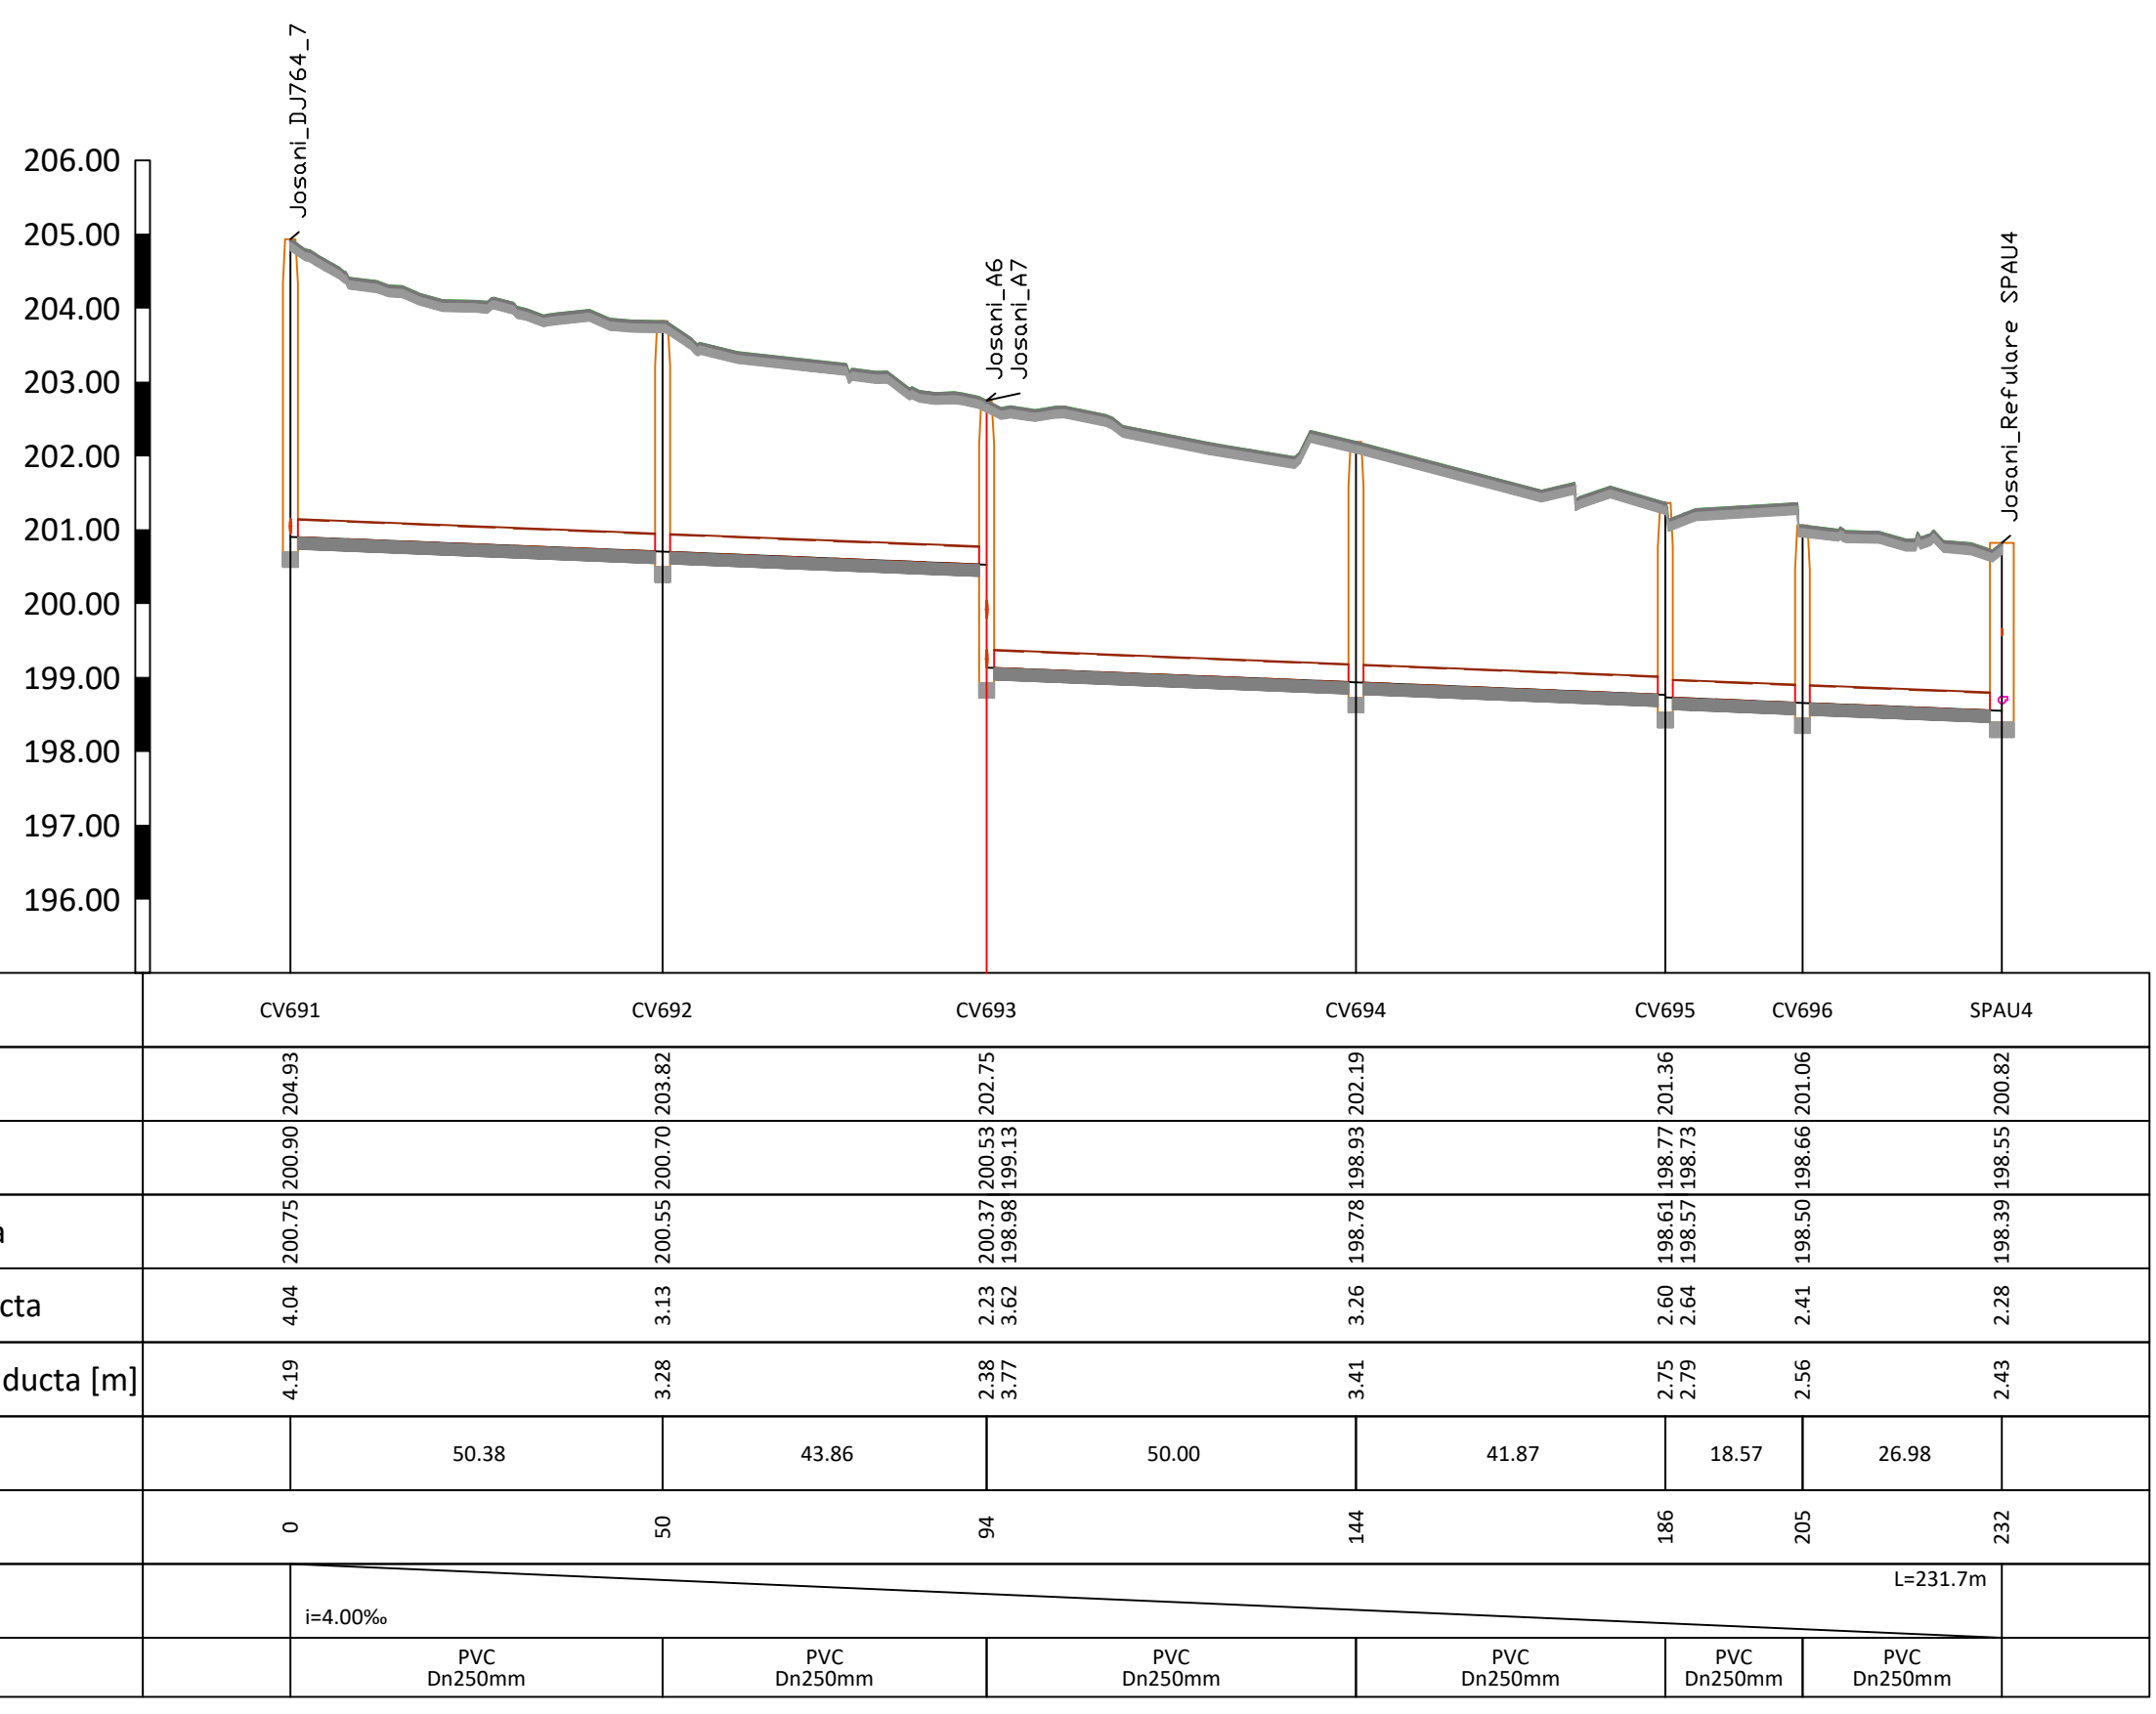

Verificat/Expert	Nume si prenume		Seviciu	Contura	Radier / Expertiza (0101, 011, 0101)	
Proiectant	S.C. VEST INSTAL S.R.L.				Beneficiar: UAT CABESTI	
